
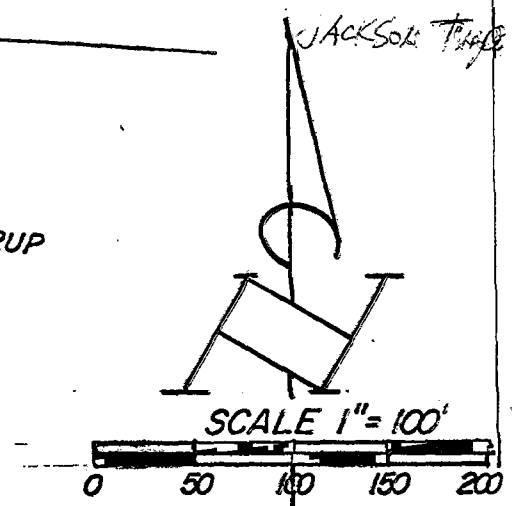


79856.825

N-92-C

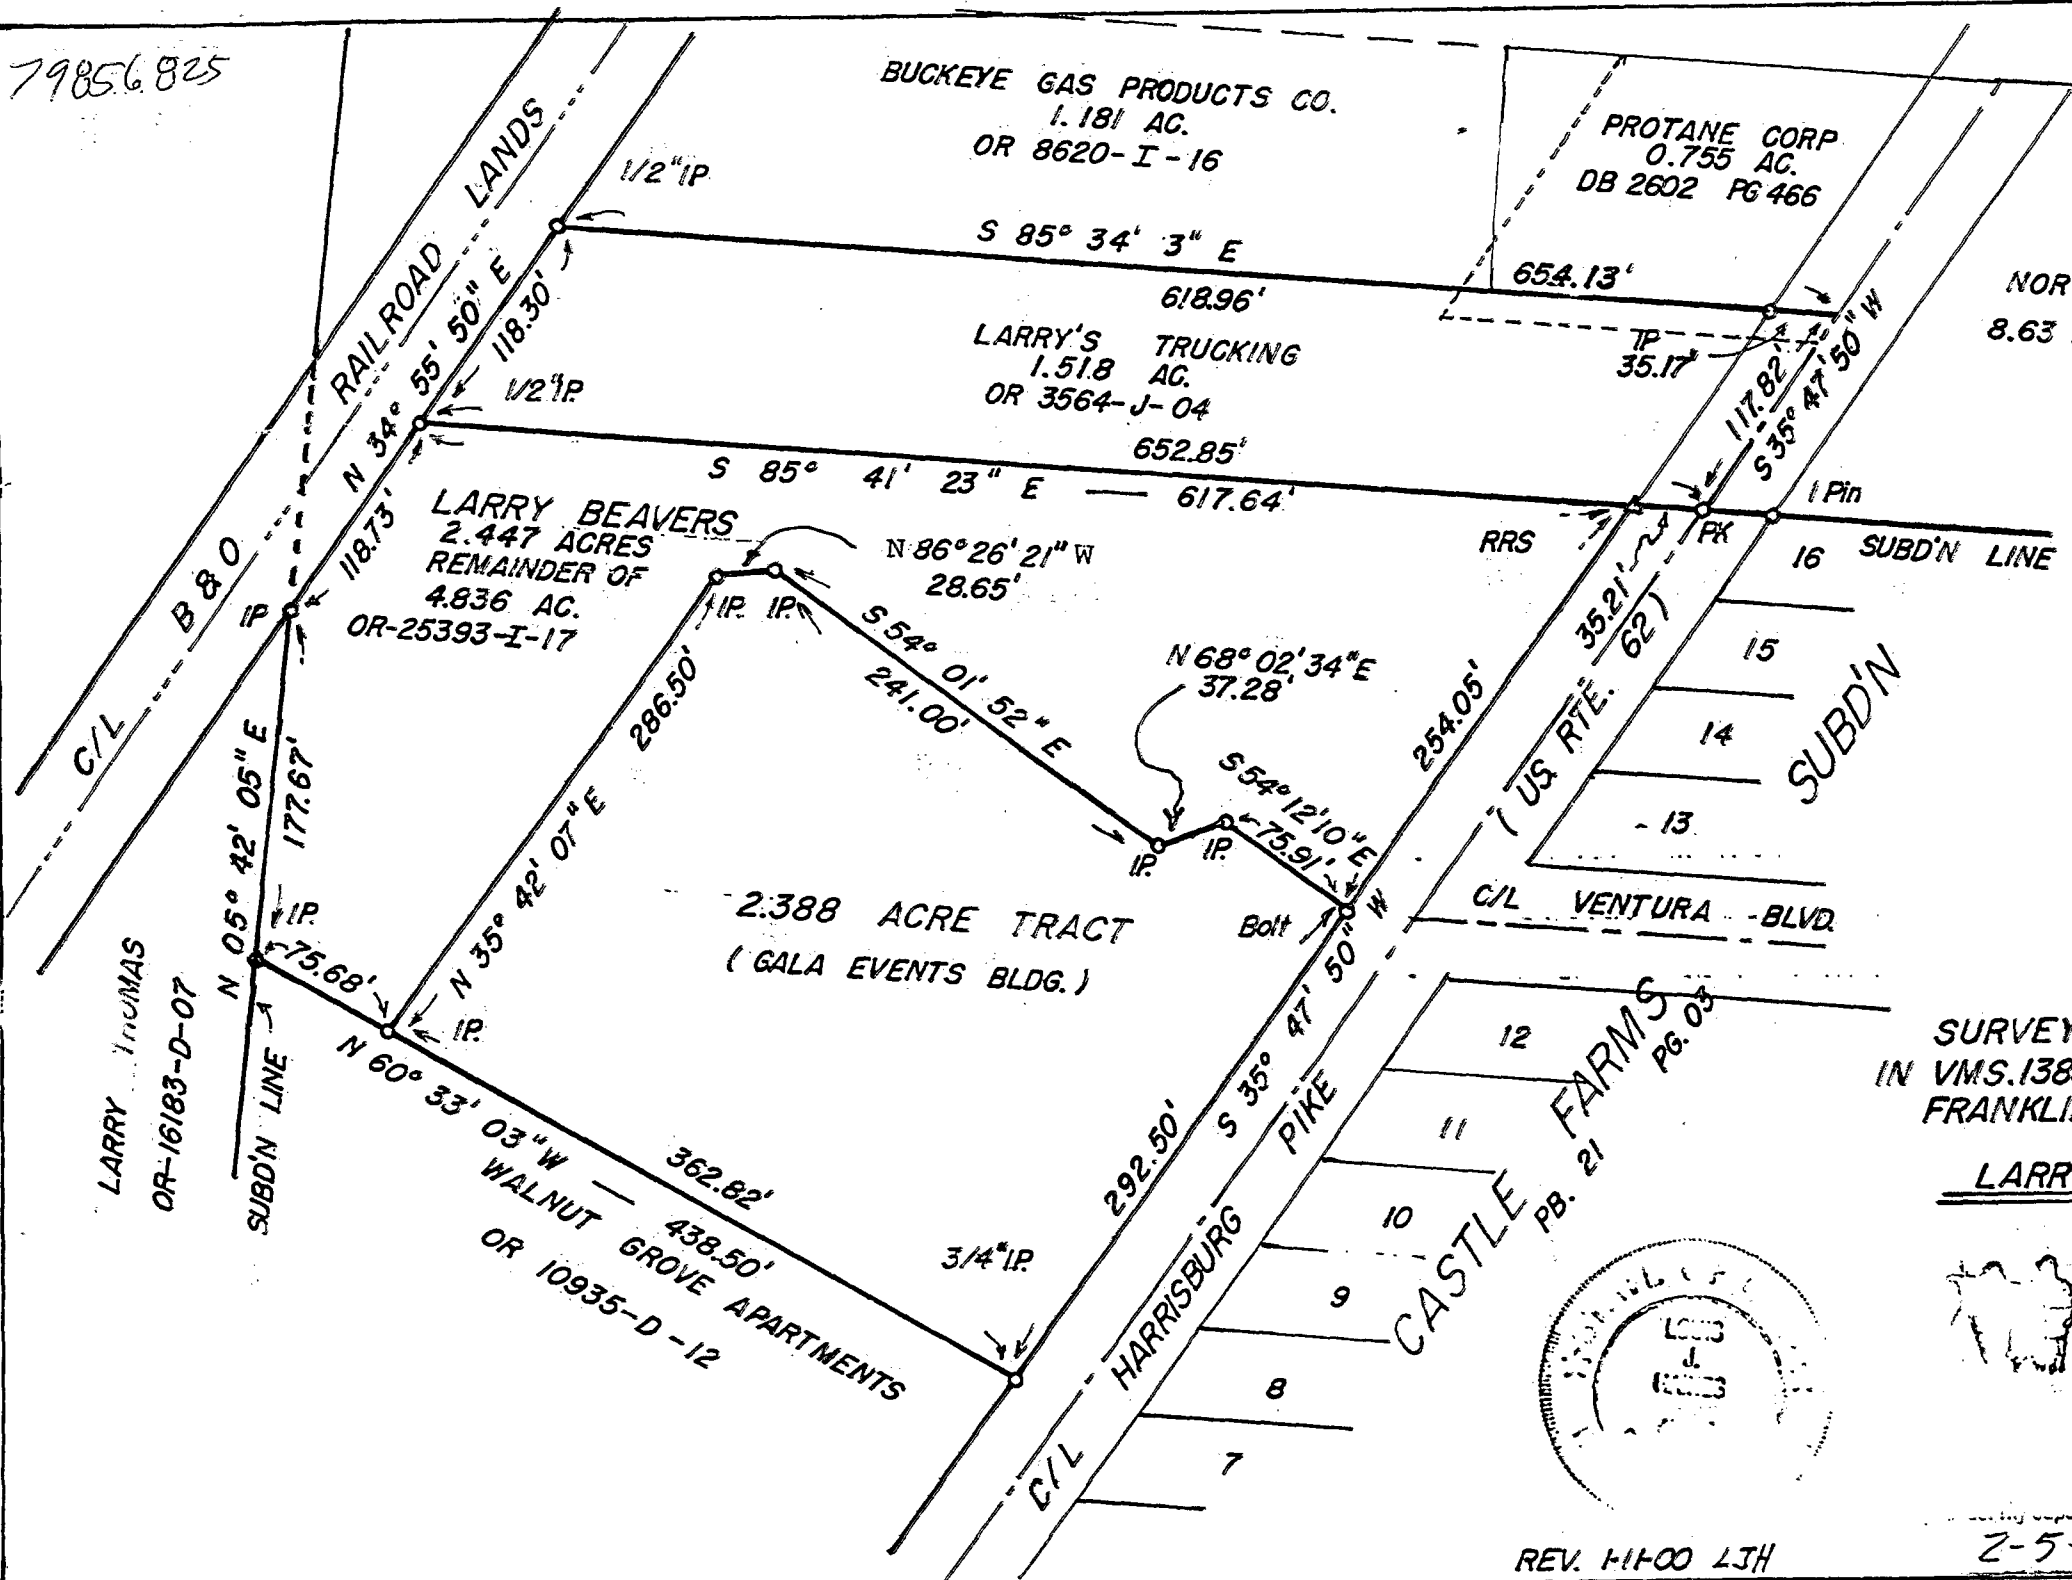


BASIS OF BEARINGS:  
 WEST R/W LINE US RTE 62  
 AS S 35° 47' 50" W FROM  
 PRIOR SURVEY.

SURVEY OF THREE TRACTS  
 IN VMS.1383, CITY OF GROVE CITY,  
 FRANKLIN CO., OHIO: for

LARRY BEAVERS

HAINER SURVEYING  
 354 Kessler Court  
 Groveport, Ohio 43122  
 Phone: 837-2100

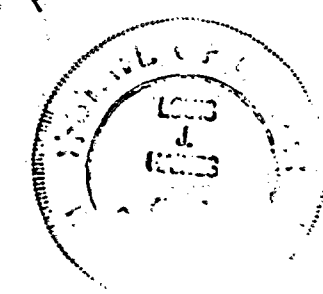

REV. 11-00 LTH

2-5-98 SIGNED *[Signature]*