

M-86-8888


SCALE 1" = 30'

"Exhibit B"

JUNE 14, 2001




GRAPHIC SCALE
(IN FEET)

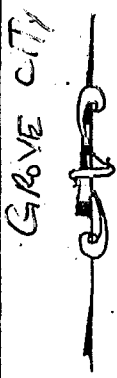

Grove City Heights Subdivision No.2
 P.B. 40, Pgs. 64 & 65

John E. & Mary Kay Henderson
 O.R. 10971A12
 Lot 2


Vernon J & Rebecca A. Curnutte
 I.N. 200008300174955
 Lot 1

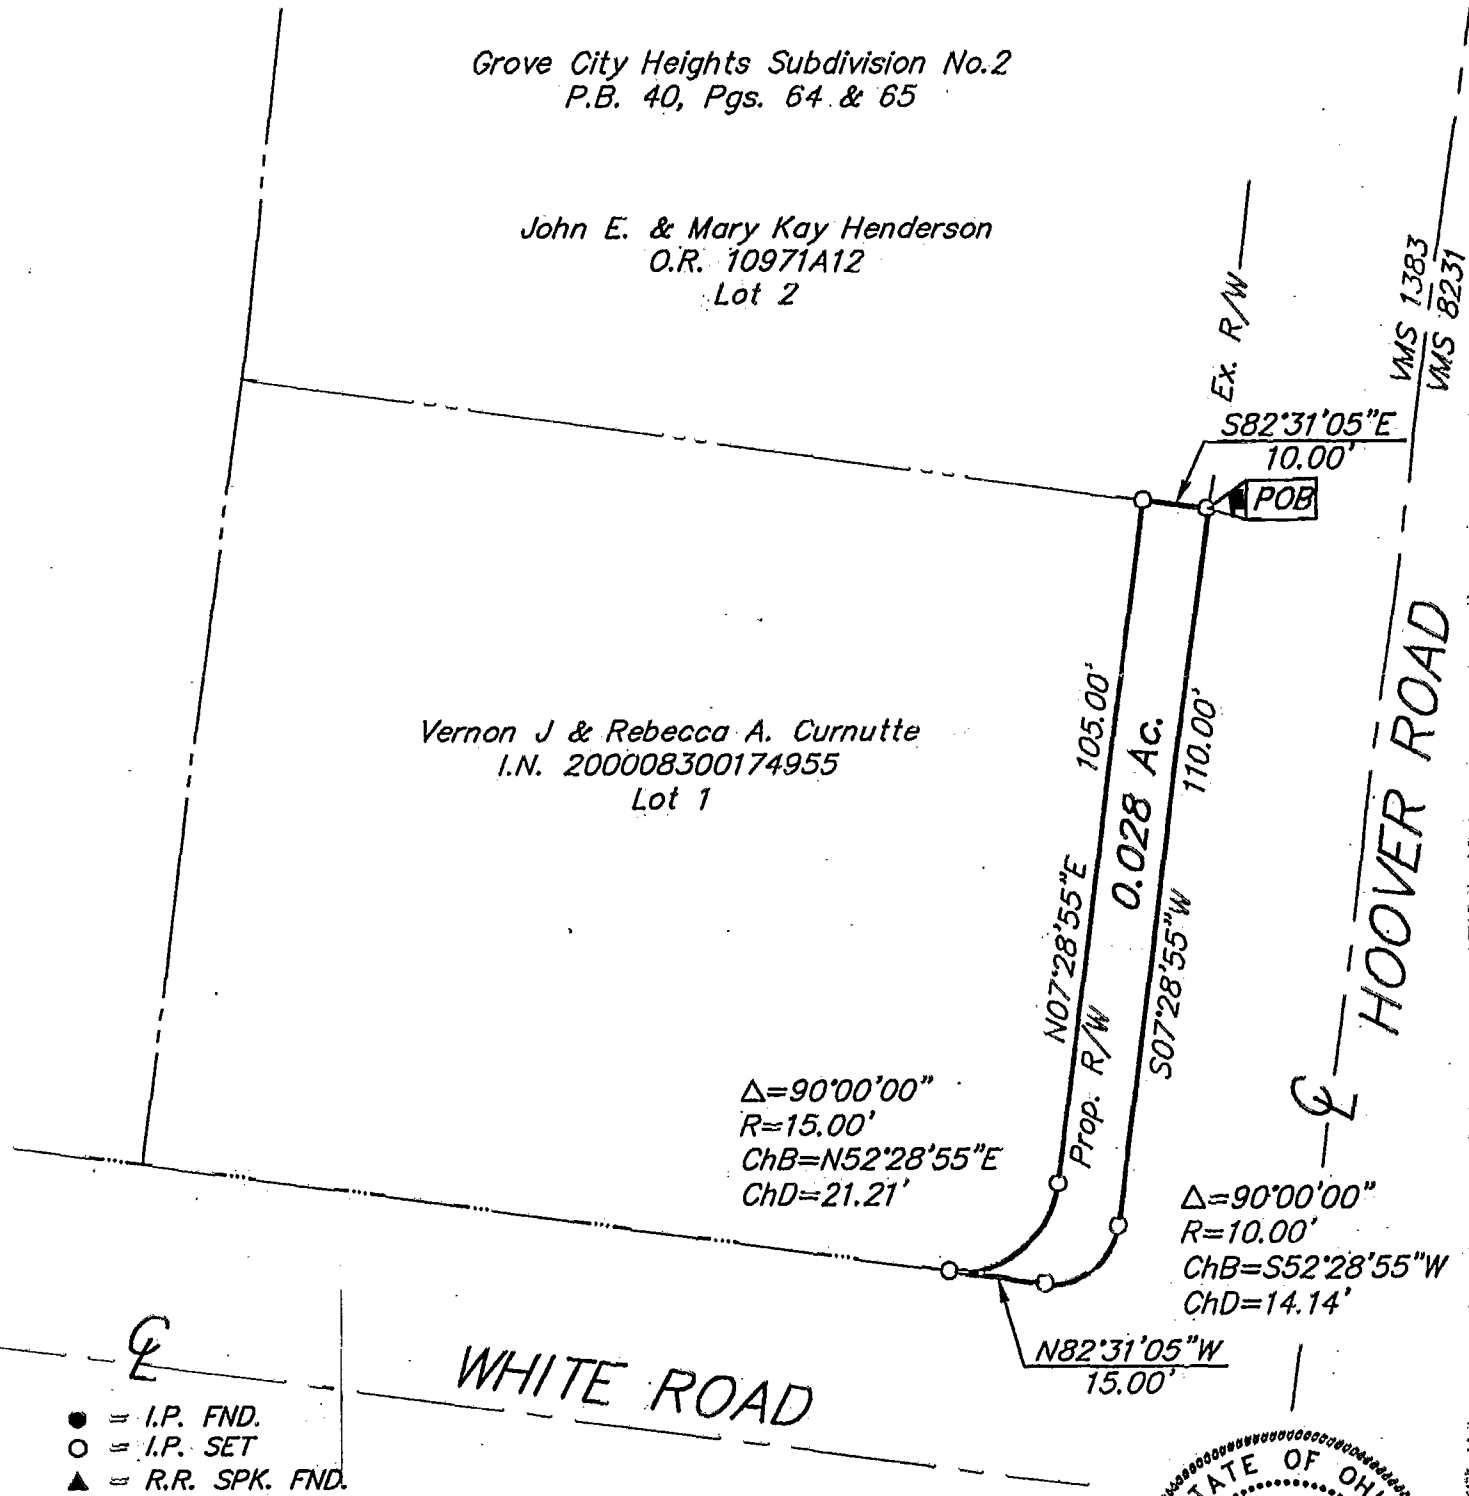

- = I.P. FND.
- = I.P. SET
- ▲ = R.R. SPK. FND.
- △ = R.R. SPK. SET
- ◆ = P.K. NAIL FND.

I.P.S Set are 13/16" I.D. Iron pipe W/ cap inscribed EMH&T, Inc.

The bearings for this description are based on the same meridian as those bearings in Instrument Number 200001070005432 in which the centerline of Hoover Road has a bearing of North 07°22'41" East, Recorder's Office, Franklin County, Ohio.

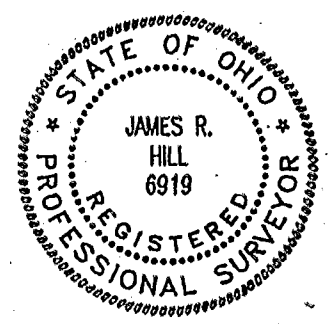

By James R. Hill
 Professional Surveyor No. 6919

80606825