


TWP 632F

0.32 F

WILLER FARMS
PHASE I
8.62 PG. 62
LOT 23



POINT OF TRUE BEGINNING

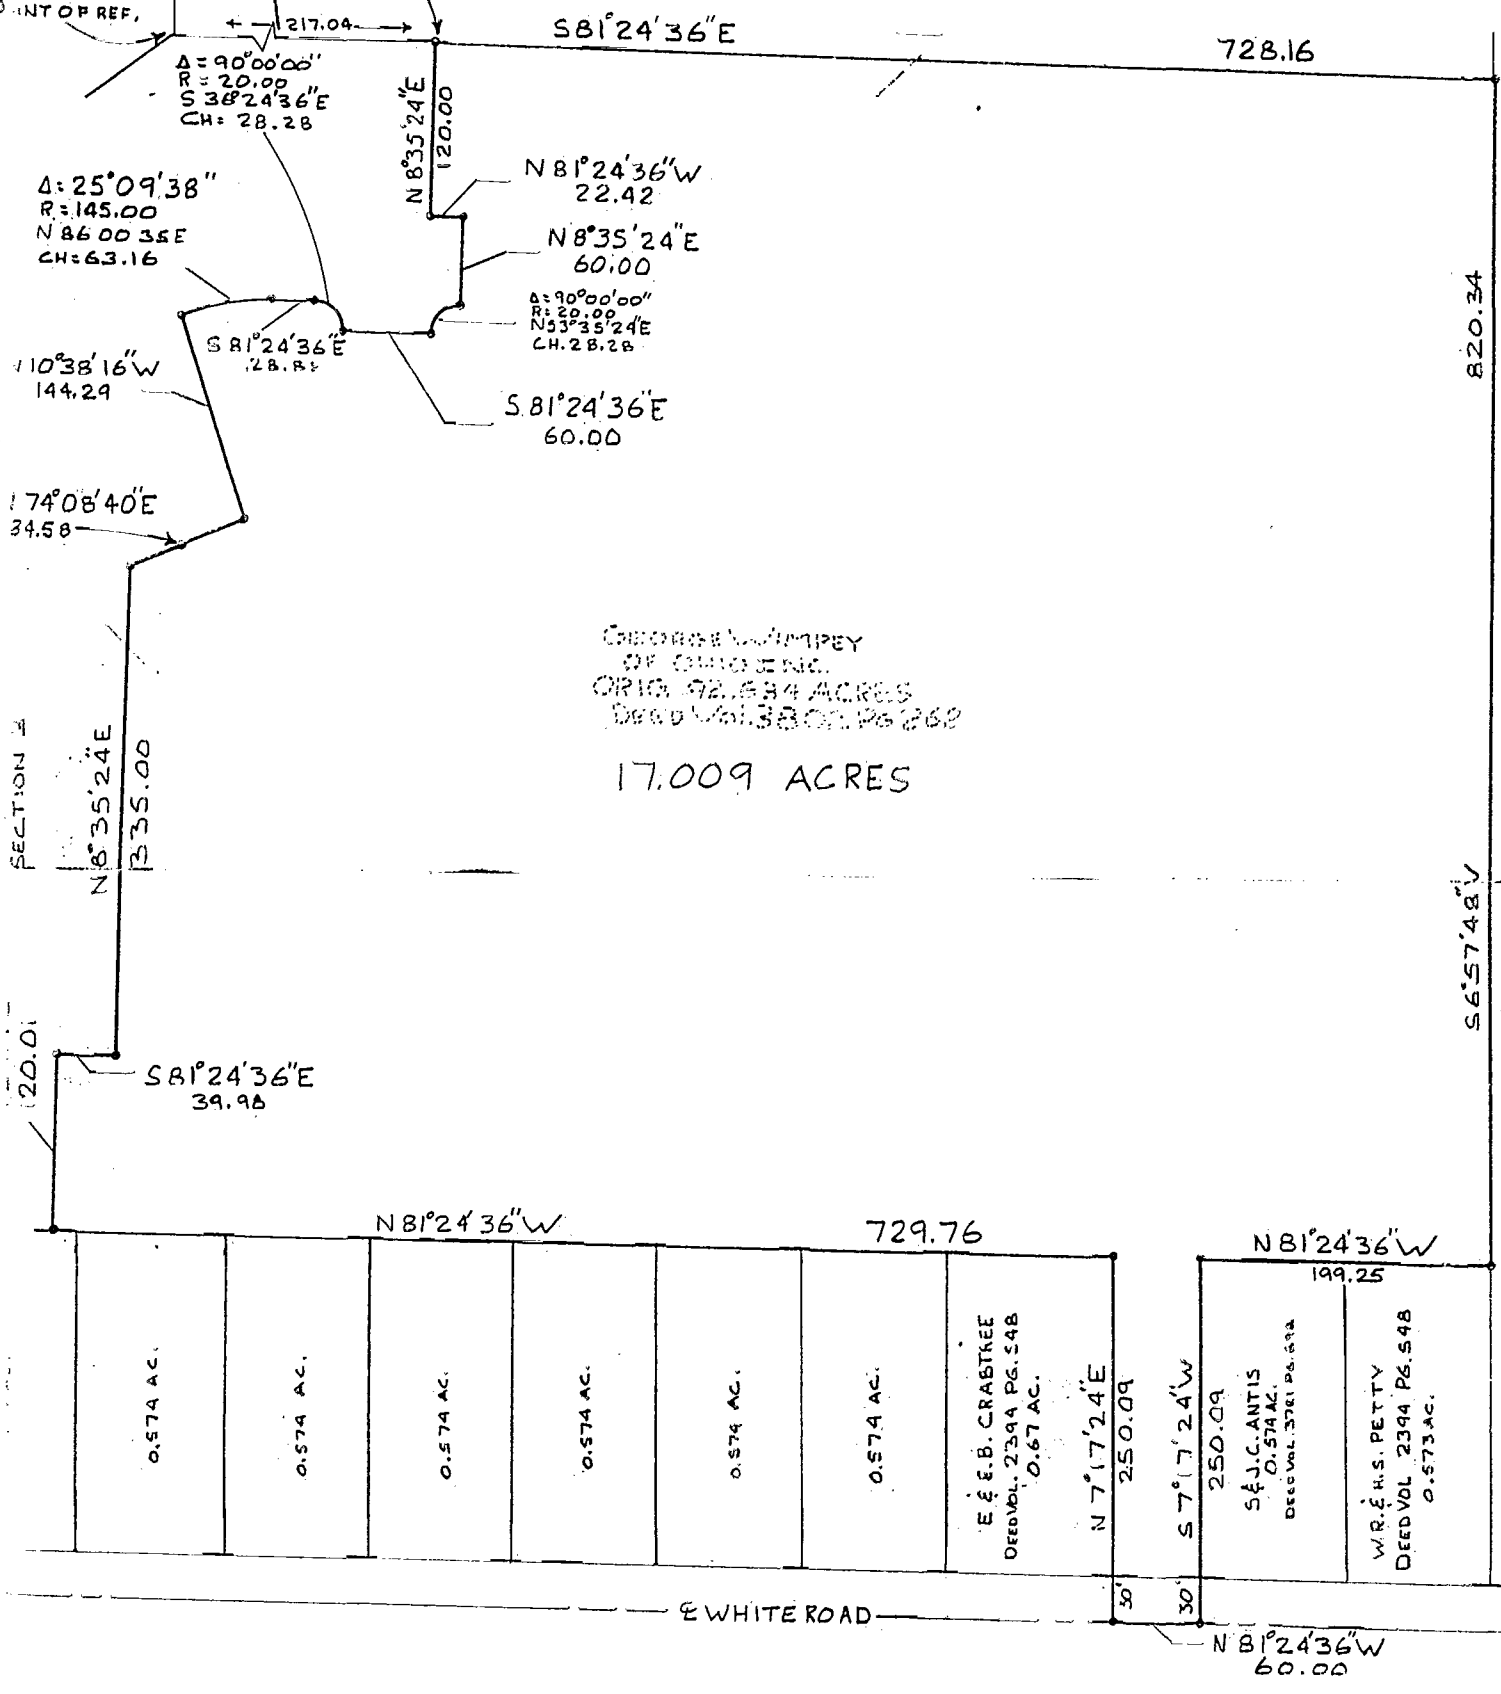

GEORGE W. WIMPEY
OF OHIO INC.
ORIG. 92.634 ACRES
DEED VOL. 3801, PG. 262

17.009 ACRES

SECTION 4

MARILYN J. HILBERT DEED VOL. 3004 PG. 25
4.271 ACRE

E WHITE ROAD

SURVEY OF
17.009 ACRES
PART OF V.M.S. NO. 8231
CITY OF GROVE CITY OHIO

PREPARED BY
R.D.Zande & Associates, Ltd.

[Signature]
REGISTERED SURVEYOR NO. 8098

90856925