


M-E ENGINEERING INC.

CIVIL DIVISION

0-107-B

500 SOUTH FRONT STREET
COLUMBUS, OHIO 43215
PHONE (614) 469-4903
FAX (614) 469-4989

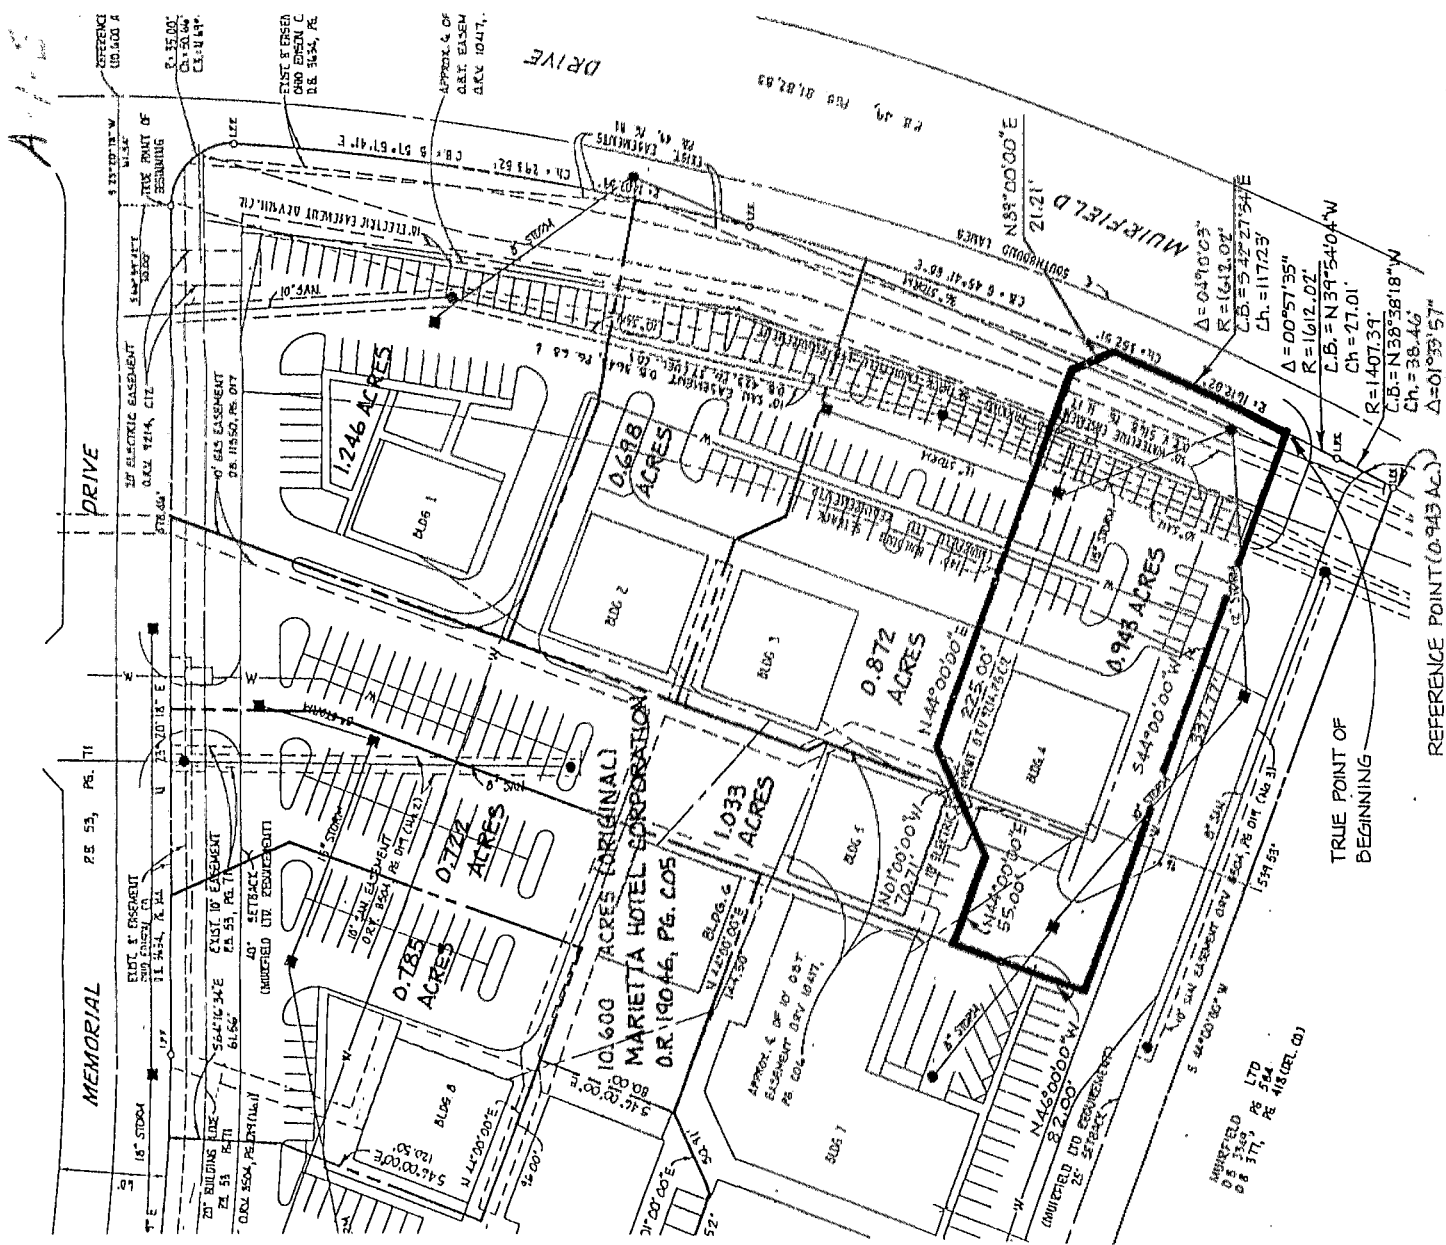

I hereby certify to Top O' the Table, Inc. Profit Sharing Plan and Trust, Commonwealth Land Title Insurance Company, Benchmark Title Agency, Inc. and Park National Bank as follows: this survey prepared by me was actually made upon the ground, it and the information, courses and distances shown hereon are correct, the size, location and type of buildings are as shown, and there are no easements, encroachments or uses affecting this property appearing from a careful physical inspection of the same, other than those shown and depicted hereon. This survey was made in accordance with the "Minimum Standard Detail Requirements for Land Title Surveys" jointly established by ALTA and ACSM in 1992 and meets the accuracy requirements of an Urban Class Survey, as defined therein.

Flood Zone "C", FEMA Map 390673:0003C

0.943 ACRES

BEARINGS HEREON BASED ON
O.R. 19046, PG. C05

DATE	2/19/93	923153
REVISED DATES	4/17/93	JOB NUMBERS
	6/10/93	923153
		Certification

SCALE 1" = 100'

SURV'D	DRAWN	CHECKED
	DSM	RSW



BY Robert S. Wynd 6872
REGISTERED SURVEYOR
No. 6/10/93

DWG NAME:

0-107-B A.1-E