


0-33-B
 JACKSON TWP

F. and M. MANAGEMENT CO.
 D.B. 3778 PG. 325
 20.672 ac.

H.L. LANDS Sr. and S.A. LANDS
 D.B. 3219 PG. 42
 0.510 ac.

1.4635 ACRE TRACT

WALTER I. KROPP
 D.B. 2512, PG. 617
 39.485 ac. ORS.

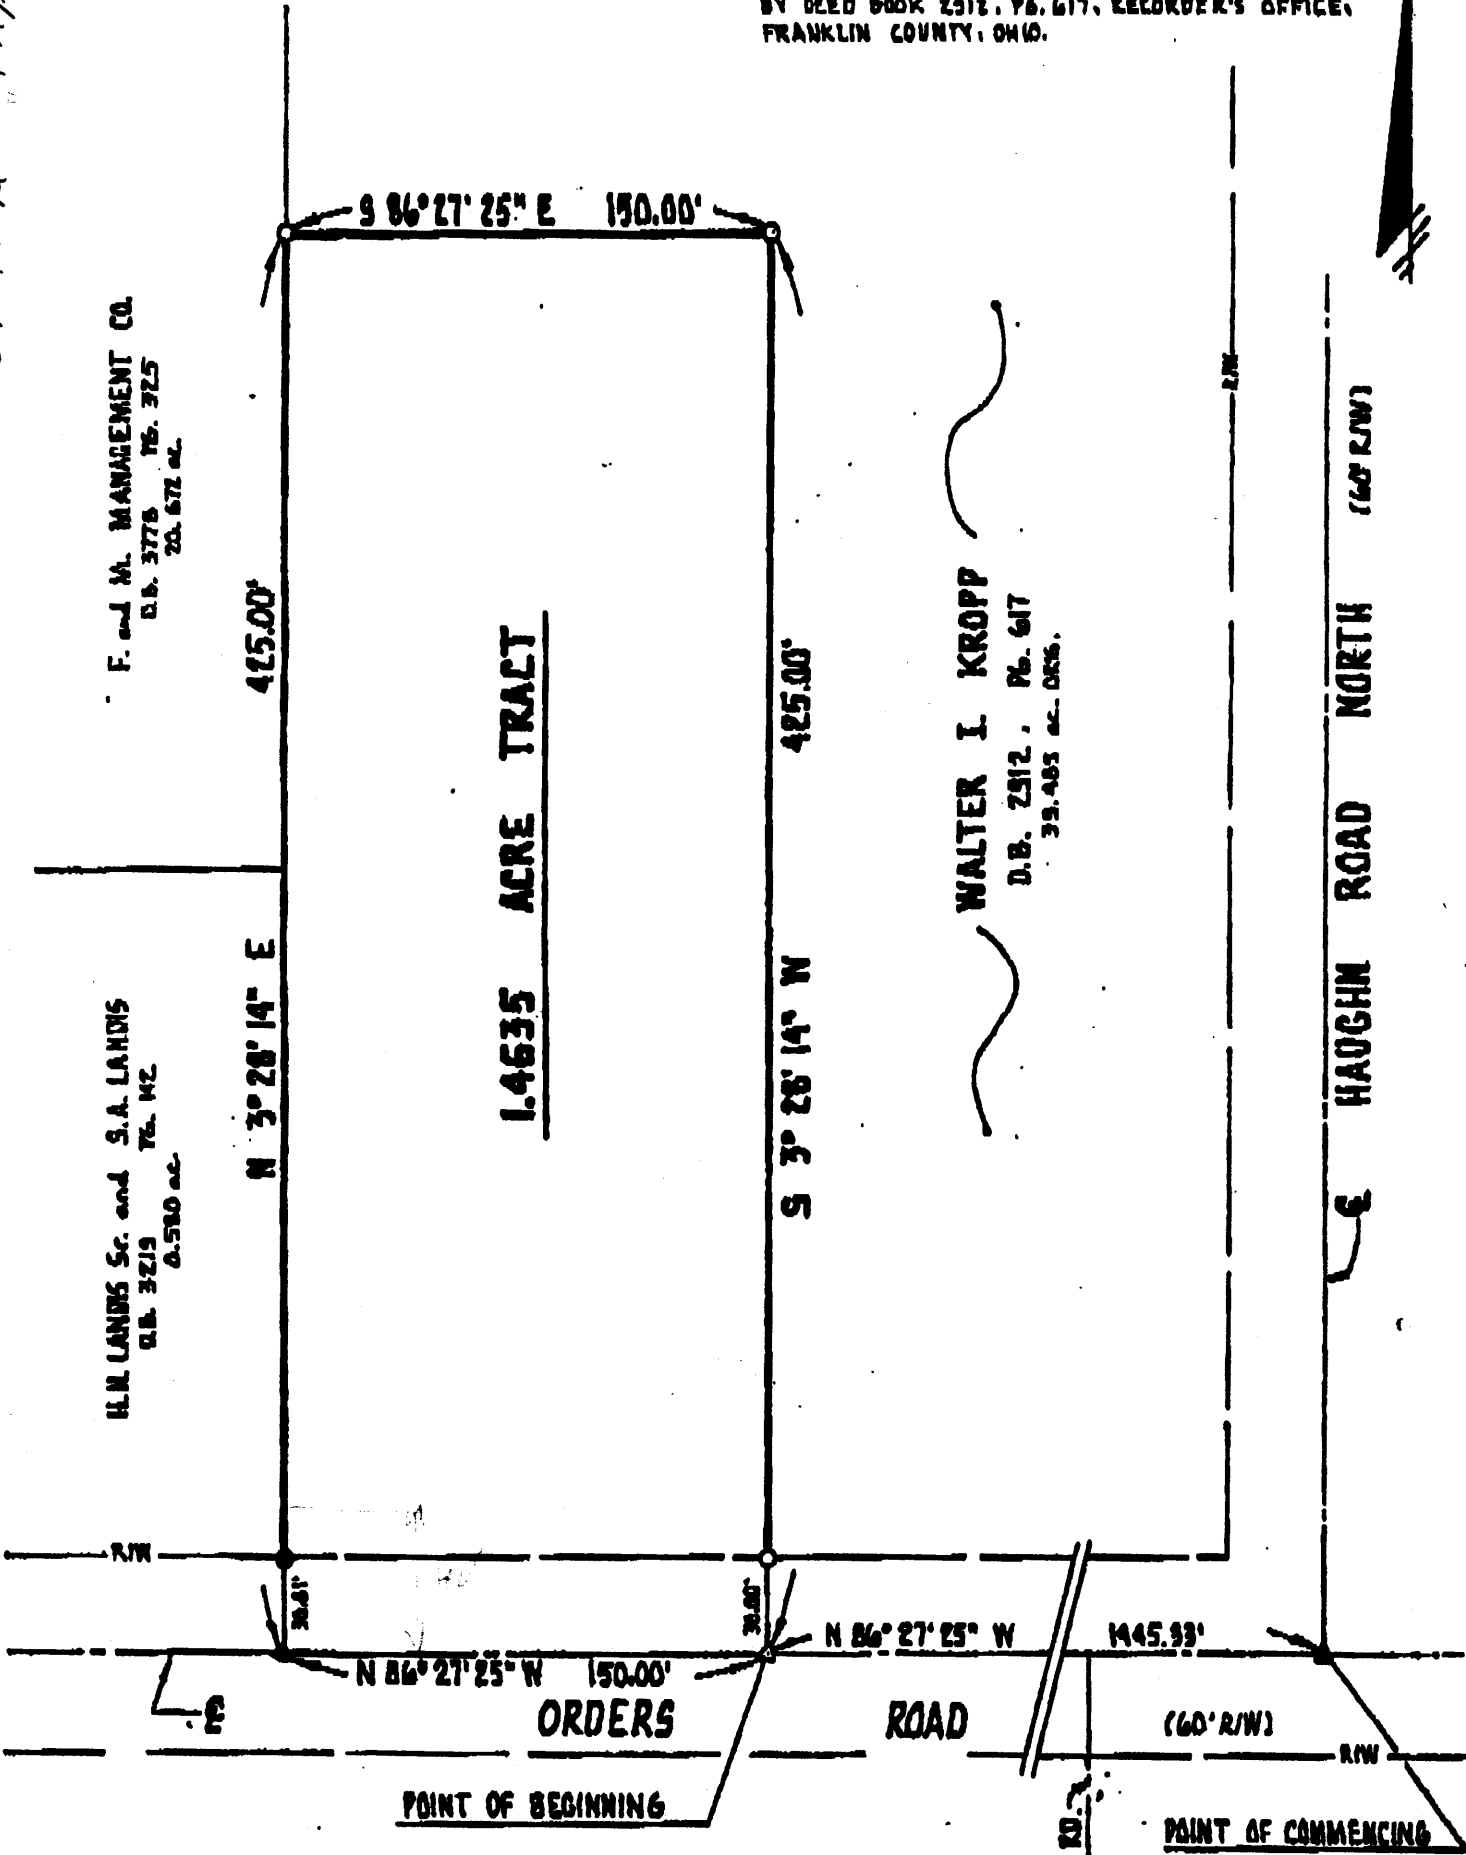


80106775

- LEGEND**
- ▲ 3/4\"/>

EXHIBIT "A" PAGE 2



I HEREBY CERTIFY THAT THE PLAT ABOVE WAS
 PREPARED FROM AN ACTUAL FIELD SURVEY AND IS
 CORRECT TO THE BEST OF MY KNOWLEDGE.

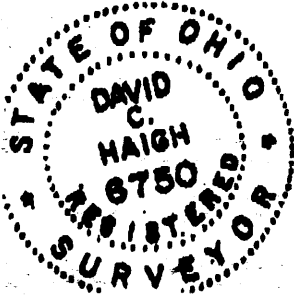

BY: David C. Haigh
 DAVID C. HAIGH
 REGISTERED SURVEYOR NO. 6750

**SURVEY OF A 1.4635 ACRE
 TRACT OF LAND FOR
 WALTER I. KROPP**

BEING A PART OF VIRGINIA MILITARY SURVEY
 NUMBER 1989 AND PART OF A 39.489 ACRE TRACT
 SITUATED IN THE TOWNSHIP OF JACKSON,
 COUNTY OF FRANKLIN, STATE OF OHIO