

JACKSON TRAP



SURVEY OF 7.718 ACRE TRACT LOCATED IN PART OF LOT 1383 VIRGINIA MILITARY DISTRICT CITY OF GROVE CITY, FRANKLIN COUNTY, OHIO

SCALE 1" = 100' IRON PIN DECEMBER 17, 1992 RECORD REFERENCES O.R. 10683 H 17




BASIS OF BEARINGS: The bearings are based on the same meridian as the bearings shown on the recorded plat known as Hoover Crossing Section 1 of record in Plat Book 74, Pages 99 & 100, Recorder's Office, Franklin County, Ohio.


0-33-1

Haughn Road Associates
94.241 Ac.
O.R. 16591 F 09

Haughn Road Associates
26.071 Ac.
O.R. 15235 E 08

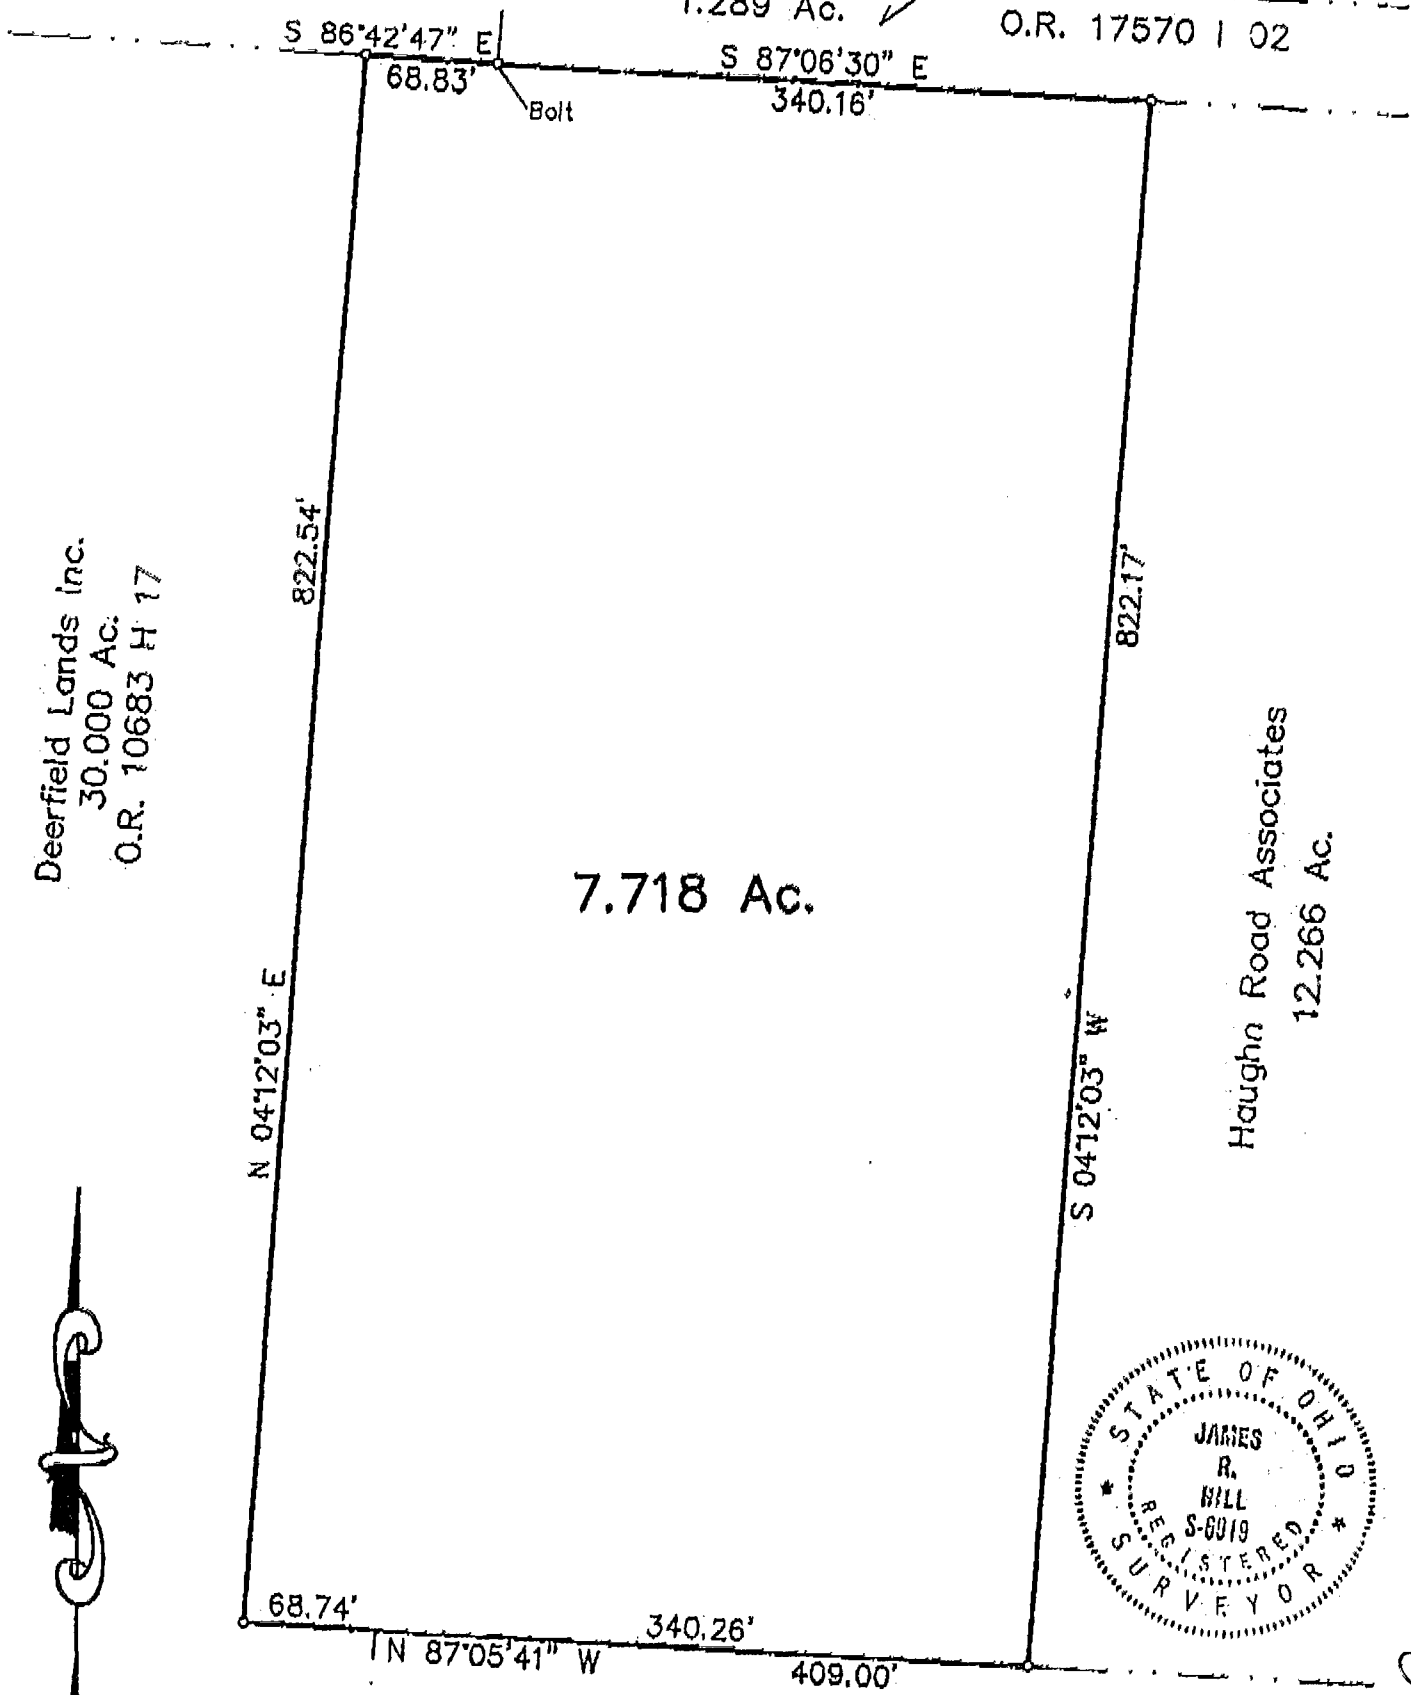

80606775

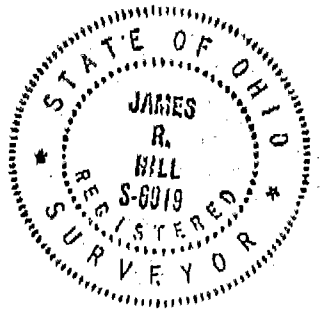

Richard W. Witteman
48.8 Ac.
O.R. 3361 J 14

EM.H.&T. INC.

By *James R. Hill*
Professional Surveyor No. 6919

0-33-C