


81356800

SCALE 1" = 60'

JANUARY 30, 2002

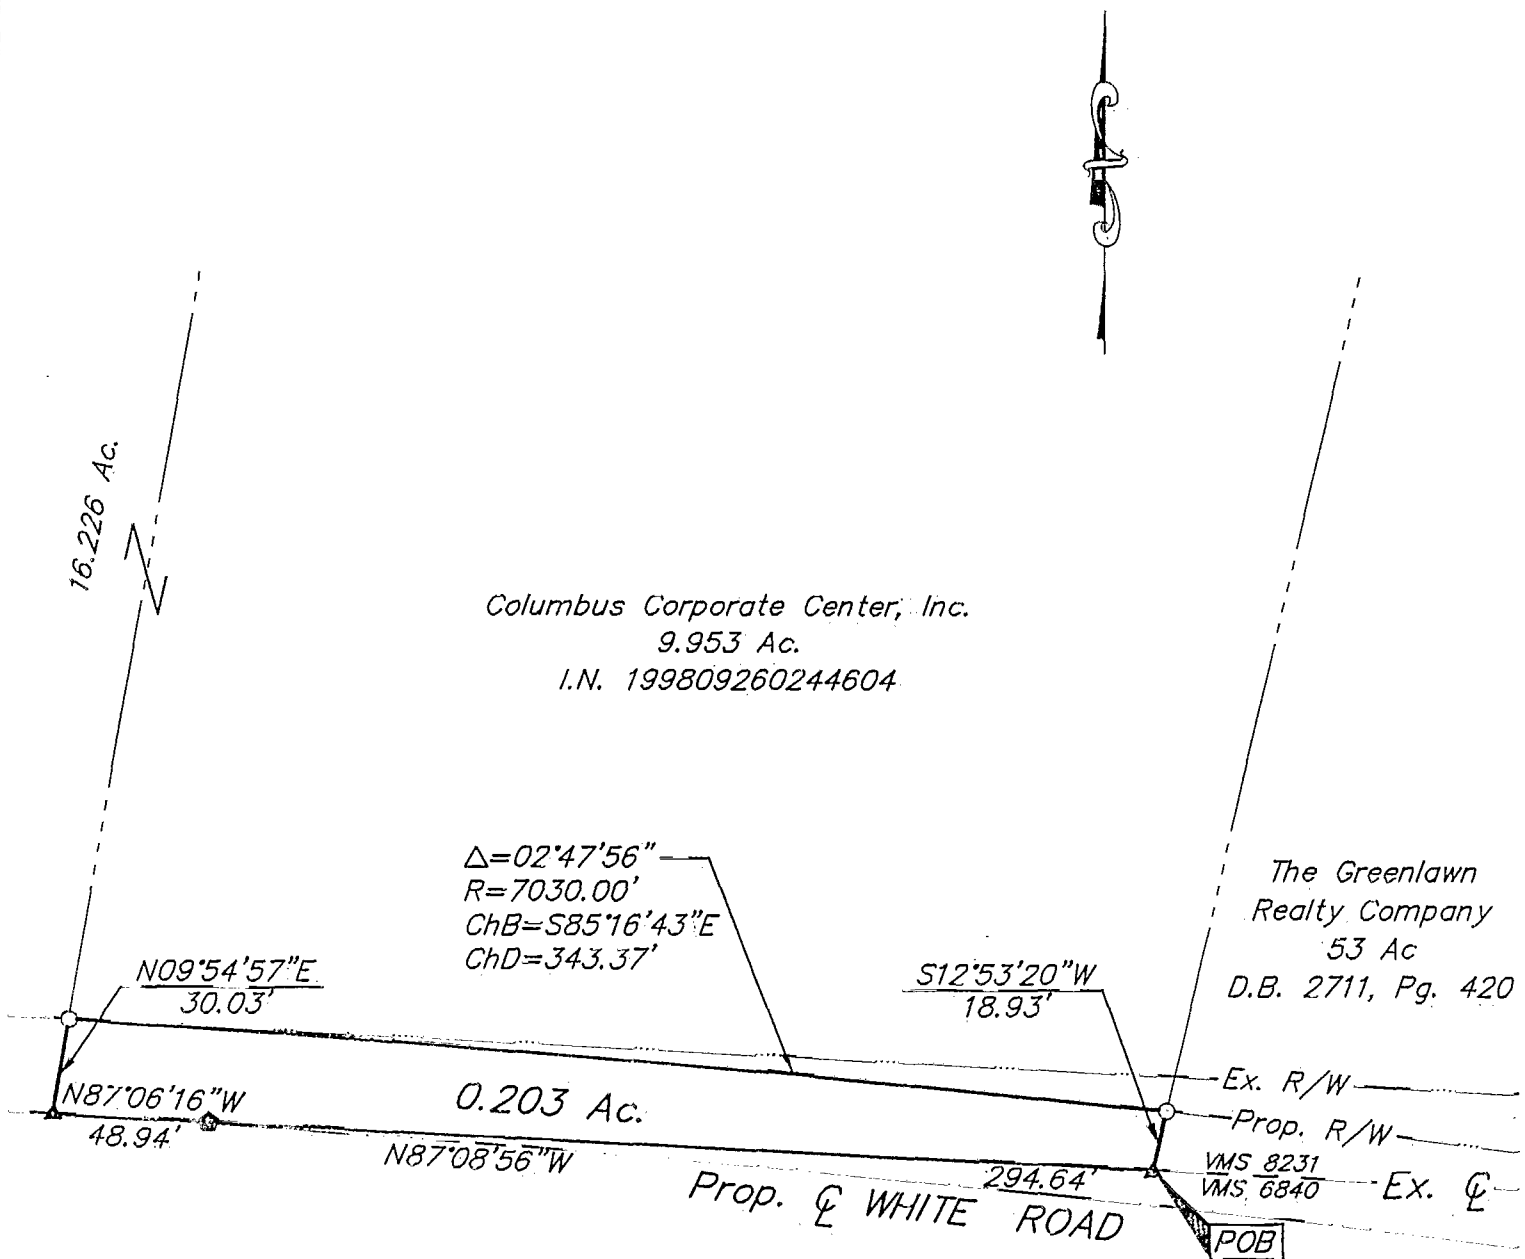


- I.P. FND.
- I.P. SET
- ⊙ MAG. NAIL FND.
- ⊕ MAG. NAIL SET
- ▲ R.R. SPK. FND.
- △ R.R. SPK. SET
- ⬢ P.K. NAIL FND.

I.P.S Set are 13/16" I.D. Iron pipe W/ cap inscribed EMHT INC.



GRAPHIC SCALE (IN FEET)

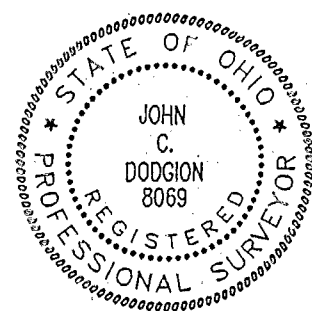

JACKSON TWA

The bearings for this plat are based on the Ohio State Plane Coordinate System as per NAD83. Control for bearings was from coordinates of monuments FRANK 25 & FRANK 125, having a bearing of South 87°46'00" East, established by the Franklin County Engineering Department, using Global Positioning System procedures and equipment.

By John C. Dodgion
 John C. Dodgion No. 8069

O-32-G