


81606825

SCALE 1" = 100'

FEBRUARY 6, 2002  
 MAY 02, 2002

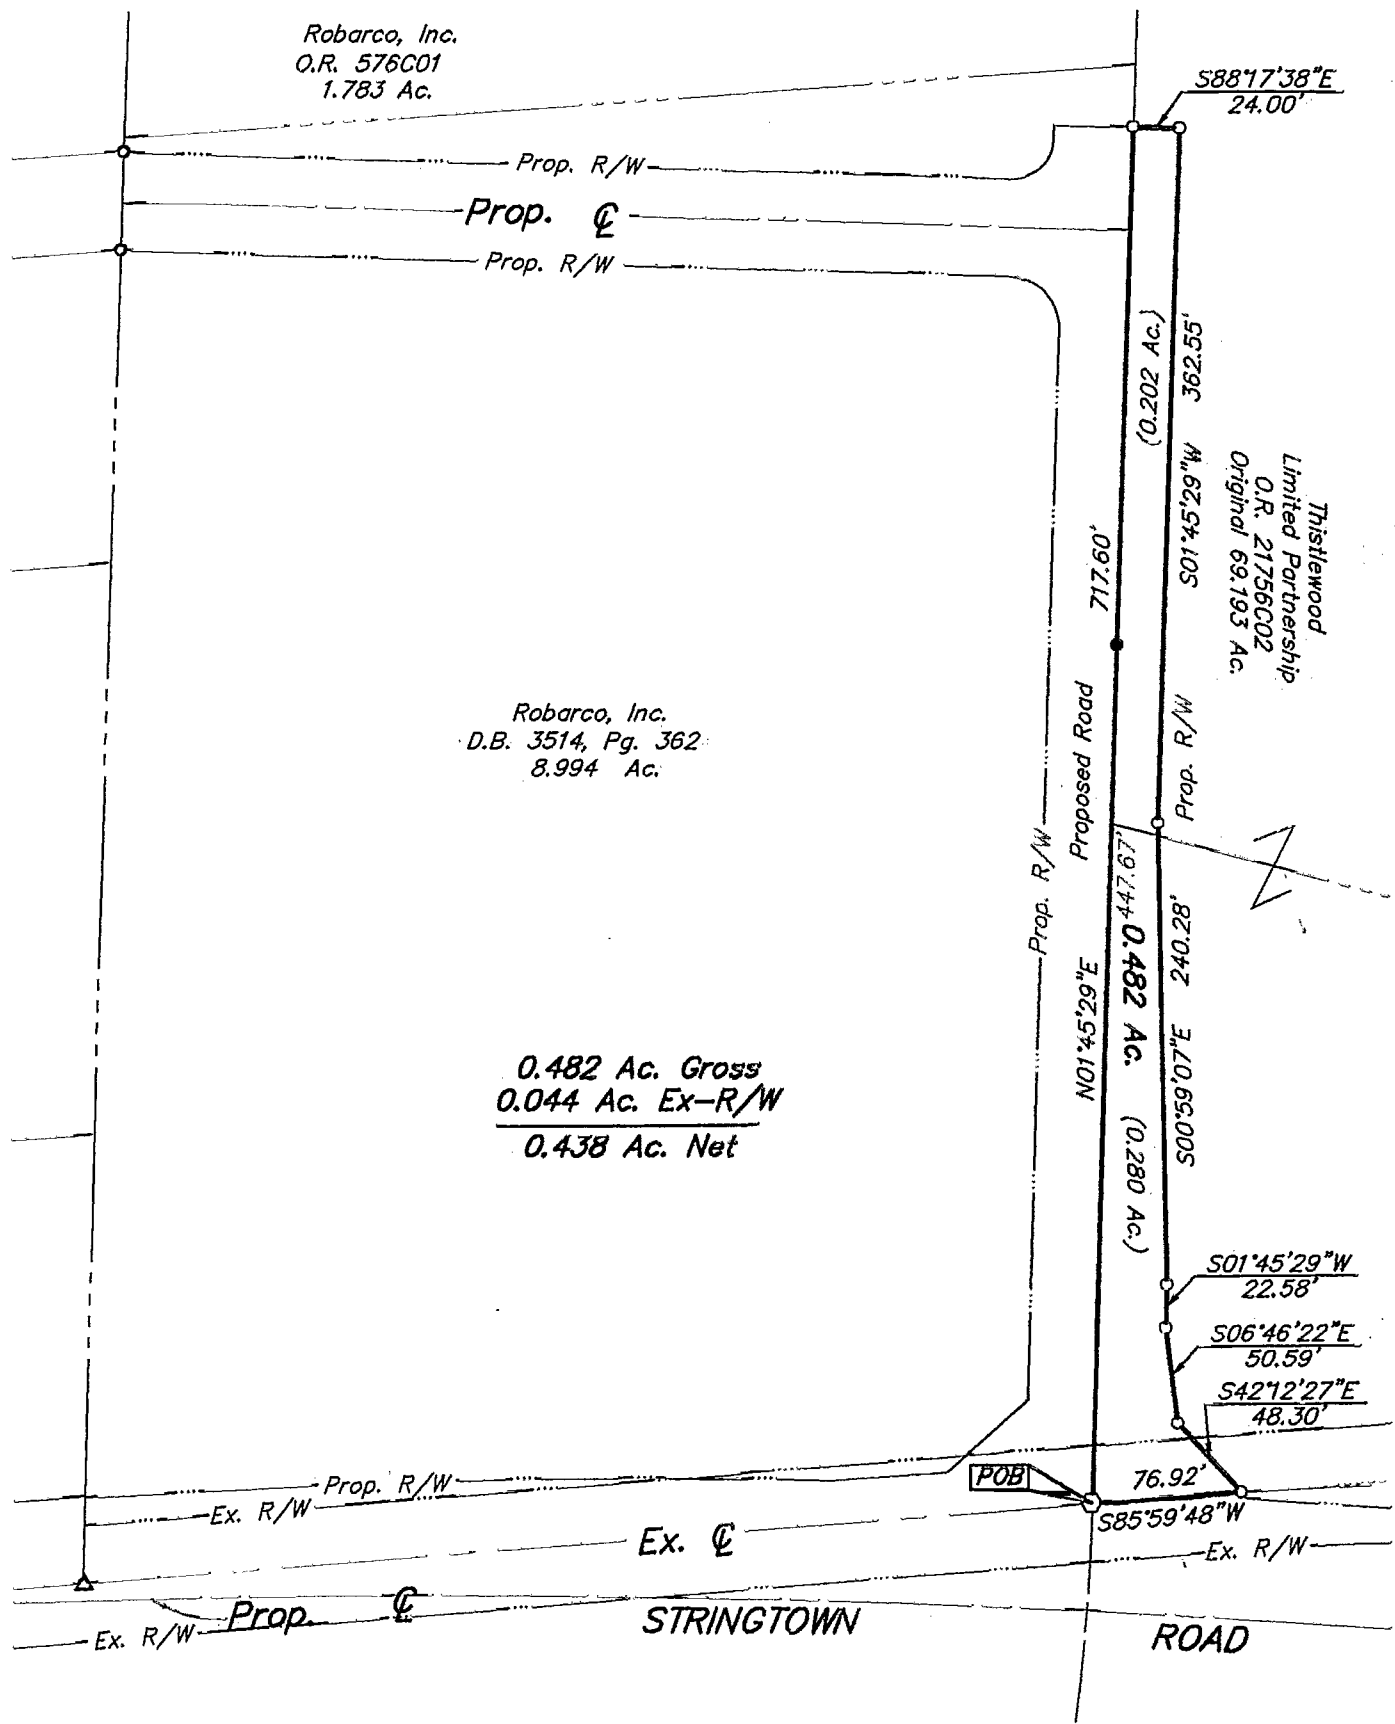


0.482 Ac. Gross  
 0.044 Ac. Ex-R/W  
 0.438 Ac. Net

- = I.P. FND.
- = I.P. SET
- = MAG. NAIL FND.
- = MAG. NAIL SET
- ▲ = R.R. SPK. FND.
- △ = R.R. SPK. SET
- = P.K. NAIL FND.



GRAPHIC SCALE  
 (IN FEET)

I.P.S Set are 13/16" I.D. Iron pipe W/ cap inscribed EMHT INC.

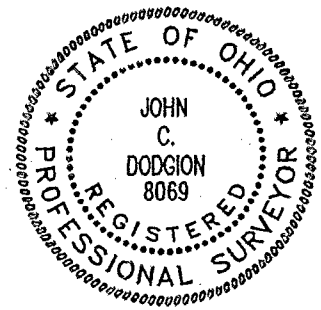

The bearings for this plat are based on the Ohio State Plane Coordinate System as per NAD83. Control for bearings was from coordinates of monuments FRANK 25 & FRANK 125, having a bearing of South 87°46'00" East, established by the Franklin County Engineering Department, using Global Positioning System procedures and equipment.

By John C. Dodgion  
 John C. Dodgion No. 8069

JACKSON TWP

D-32-G