


B1601825


SCALE 1" = 50'

JANUARY 31, 2002

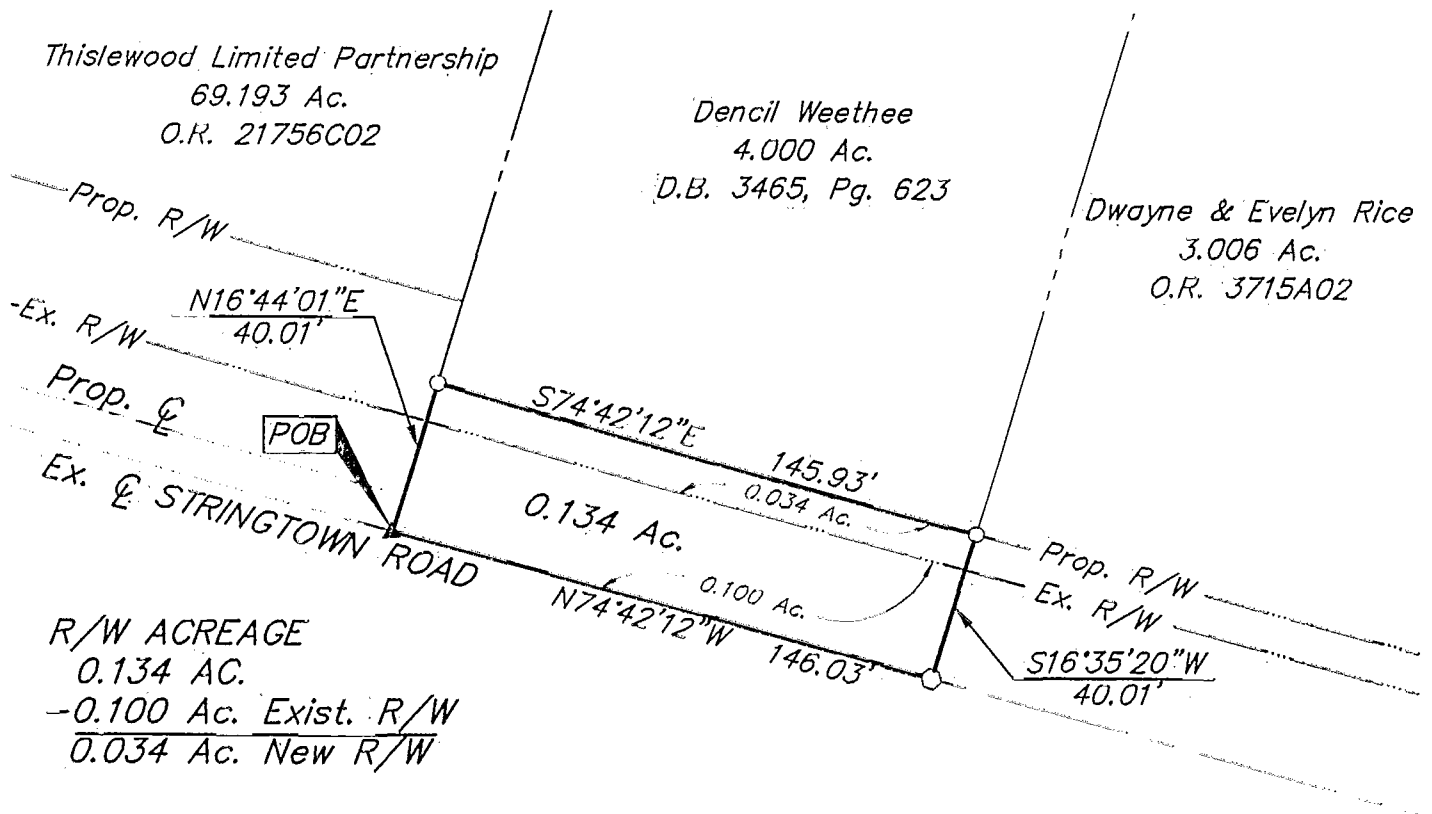


- I.P. FND.
- I.P. SET
- ⊗ MAG. NAIL FND.
- MAG. NAIL SET
- ▲ R.R. SPK. FND.
- △ R.R. SPK. SET
- ⊕ P.K. NAIL FND.

I.P.S Set are 13/16" I.D. Iron pipe W/ cap inscribed EMHT INC.

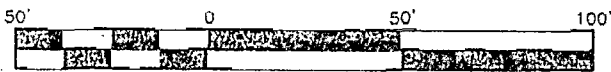

GRAPHIC SCALE (IN FEET)

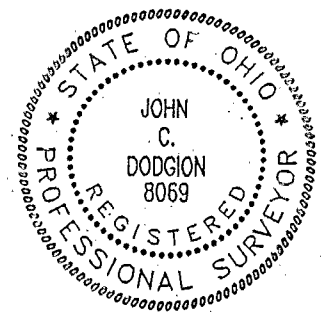

JACKSON TWP

B-32-G

The bearings for this plat are based on the Ohio State Plane Coordinate System as per NAD83. Control for bearings was from coordinates of monuments FRANK 25 & FRANK 125, having a bearing of South 87°46'00" East, established by the Franklin County Engineering Department, using Global Positioning System procedures and equipment.

By John C. Dodgion
 John C. Dodgion No. 8069