


81606825

SCALE 1" = 50'

JANUARY 30, 2002



R/W ACREAGE  
0.098 AC.  
-0.069 Ac. Exist. R/W  
0.029 Ac. New R/W

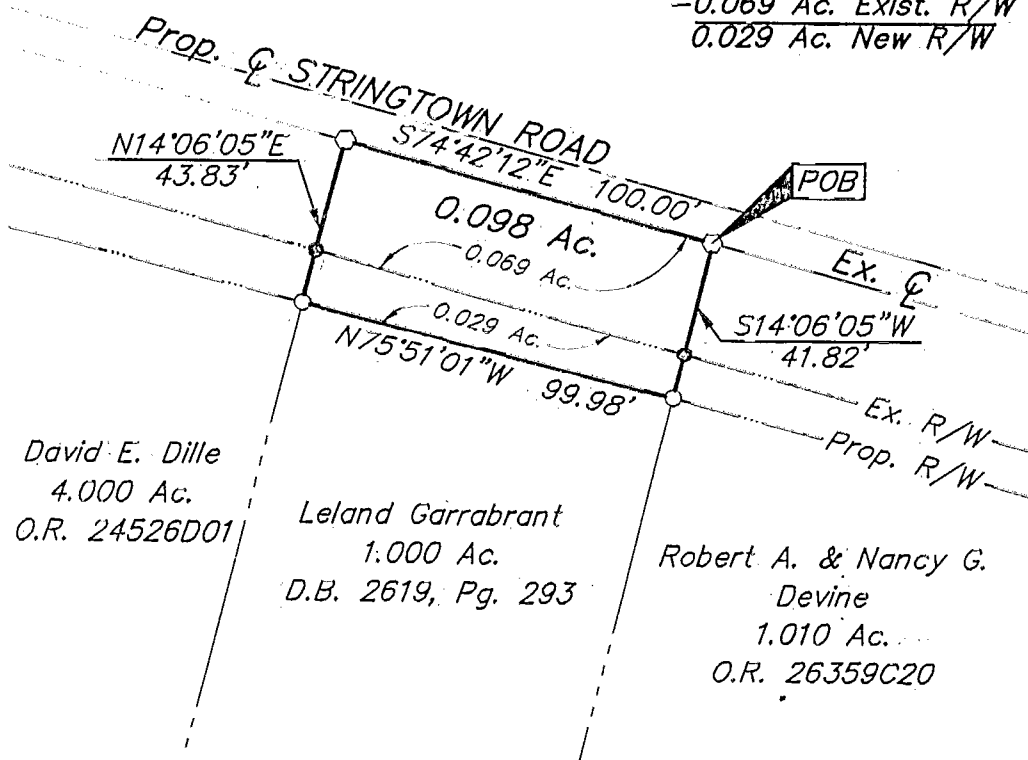


David E. Dille  
4.000 Ac.  
O.R. 24526D01

Leland Garrabrant  
1.000 Ac.  
D.B. 2619, Pg. 293


Robert A. & Nancy G.  
Devine  
1.010 Ac.  
O.R. 26359C20

- = I.P. FND.
- = I.P. SET
- ⊗ = MAG. NAIL FND.
- ⊙ = MAG. NAIL SET
- ▲ = R.R. SPK. FND.
- △ = R.R. SPK. SET
- ⊕ = P.K. NAIL FND.

I.P.S Set are 13/16" I.D. Iron pipe W/ cap inscribed EMHT INC.

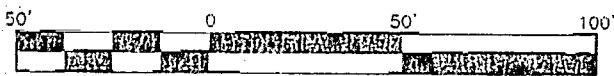

GRAPHIC SCALE  
(IN FEET)

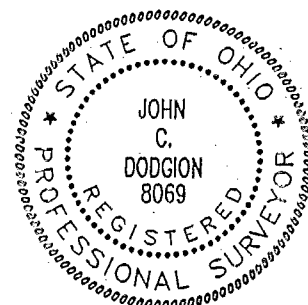

The bearings for this plat are based on the Ohio State Plane Coordinate System as per NAD83. Control for bearings was from coordinates of monuments FRANK 25 & FRANK 125, having a bearing of South 87°46'00" East, established by the Franklin County Engineering Department, using Global Positioning System procedures and equipment.

By John C. Dodgion  
John C. Dodgion No. 8069

Jackson Twp

C-326