



SCALE 1" = 100'

JUNE 25, 2002

0-32-73

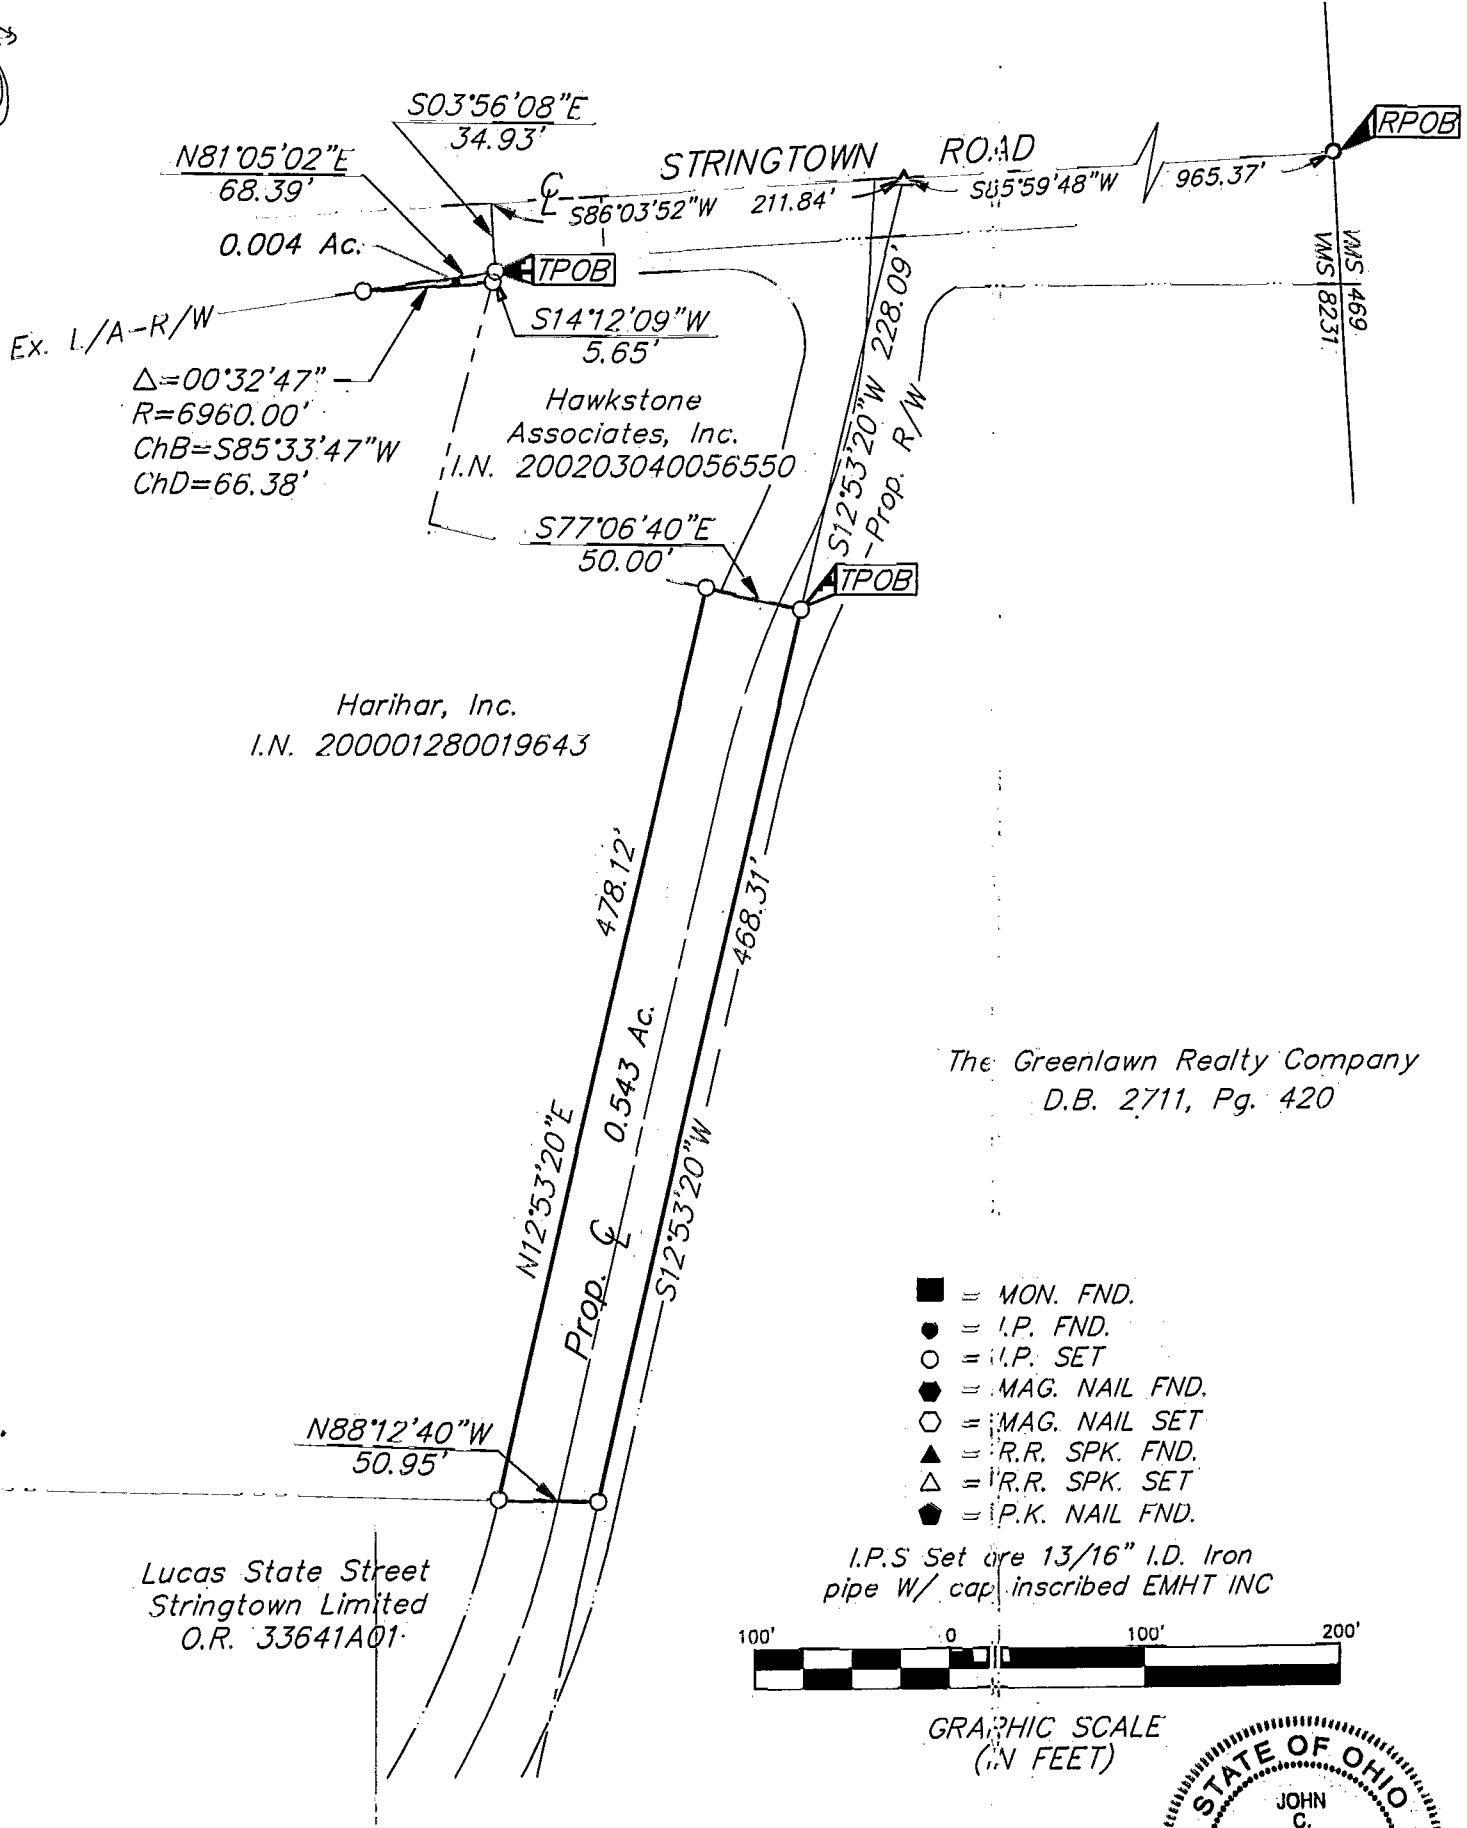

The Greenlawn Realty Company
D.B. 2711, Pg. 420

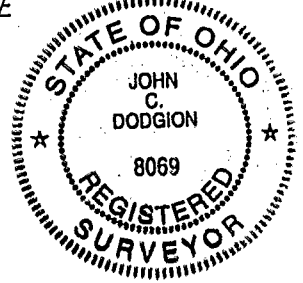

BASIS OF BEARINGS: Bearings are based on the Ohio State Plane Coordinate System as per NAD83. Control for bearings was from coordinates of Monuments Frank 25 and Frank 125, having a bearing of South 87°46'00" East between said monuments, established by the Franklin County Engineering Department.

By *John C. Dodgion*
Professional Surveyor No. 8069

PROJECT 20020982.DWG - 0 XREFS: - PLOTTED BY MCGREEN - June 27, 2002 - 1:05 PM