


81666825


SCALE 1" = 50'

JANUARY 31, 2002

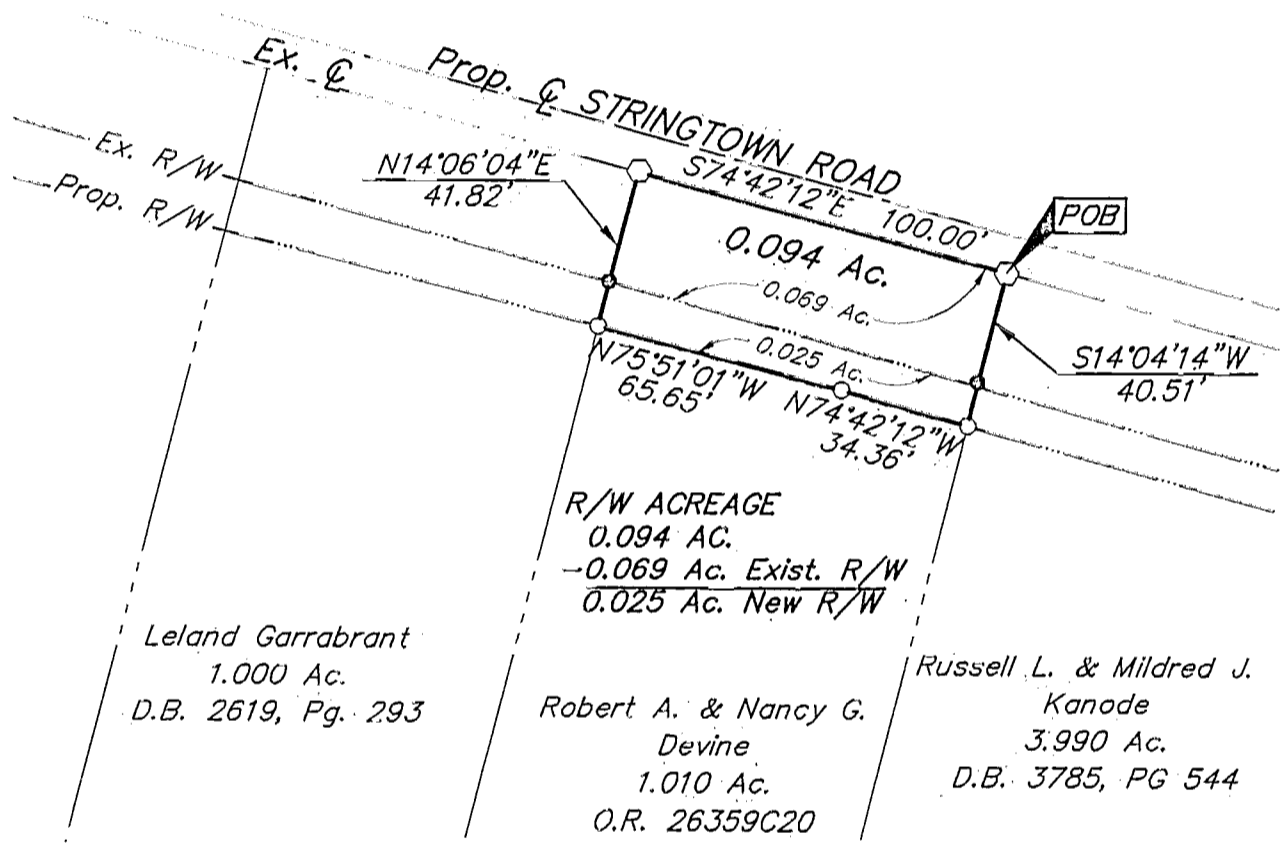


- = I.P. FND.
- = I.P. SET
- ⊙ = MAG. NAIL FND.
- ⊙ = MAG. NAIL SET
- ▲ = R.R. SPK. FND.
- △ = R.R. SPK. SET
- ⊙ = P.K. NAIL FND.

I.P.S. Set are 1 3/16" I.D. Iron pipe W/ cap inscribed EMHT INC.

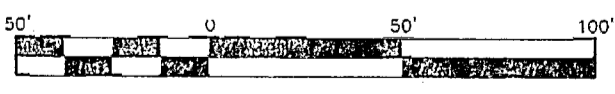

GRAPHIC SCALE (IN FEET)

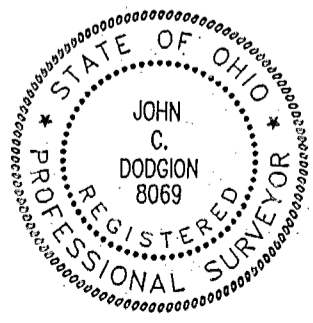

The bearings for this plat are based on the Ohio State Plane Coordinate System as per NAD83. Control for bearings was from coordinates of monuments FRANK 25 & FRANK 125, having a bearing of South $87^{\circ}46'00''$ East, established by the Franklin County Engineering Department, using Global Positioning System procedures and equipment.

By John C. Dodgion
John C. Dodgion No. 8069

JACKSON TWP.

0-32-G