


81606800

SCALE 1" = 60'


JANUARY 31, 2002

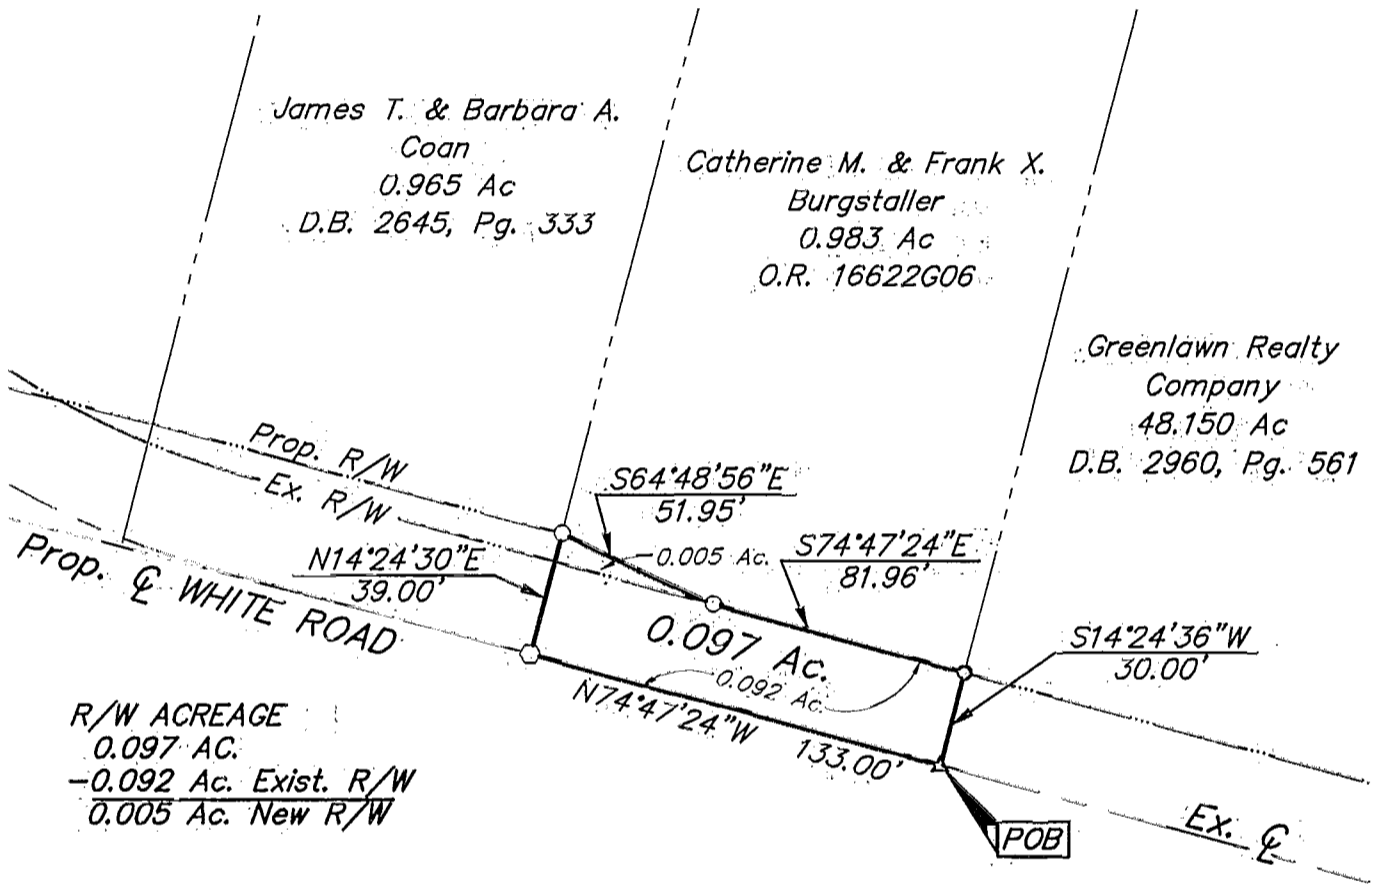


R/W ACREAGE
 0.097 AC.
 -0.092 Ac. Exist. R/W
 0.005 Ac. New R/W

- = I.P. FND.
- = I.P. SET
- = MAG. NAIL FND.
- = MAG. NAIL SET
- ▲ = R.R. SPK. FND.
- △ = R.R. SPK. SET
- = P.K. NAIL FND.

I.P.S Set are 13/16" I.D. Iron pipe w/ cap inscribed EMHT INC.

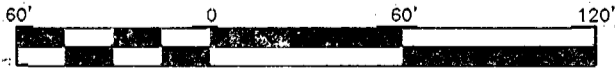

GRAPHIC SCALE (IN FEET)

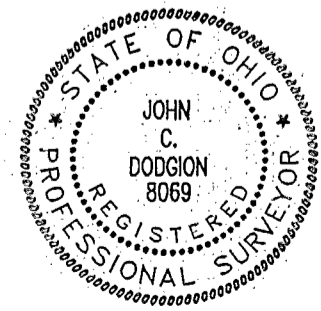

The bearings for this plat are based on the Ohio State Plane Coordinate System as per NAD83. Control for bearings was from coordinates of monuments FRANK 25 & FRANK 125, having a bearing of South 87°46'00" East, established by the Franklin County Engineering Department, using Global Positioning System procedures and equipment.

By John C. Dodgion
 John C. Dodgion No. 8069

JACKSON TWP

D-32-F

SERVERS: SURVEY PROJECT 20010313.01 DWG 10313BVS.DWG - 0 XREFS: - PLOTTED BY: SROBERTS - February 04, 2002 - 8:45 AM