



SURVEY OF ACREAGE PARCEL
 LOCATED IN VIRGINIA MILITARY SURVEY NO. 6115
 CITY OF GROVE CITY, FRANKLIN COUNTY, OHIO

SCALE 1" = 200'





GRAPHIC SCALE (in feet)

RECORD REFERENCES

APRIL 29, 1991

81357675
 002700

PRICE BERRY &
 SHOEMAKER TRUSTEE

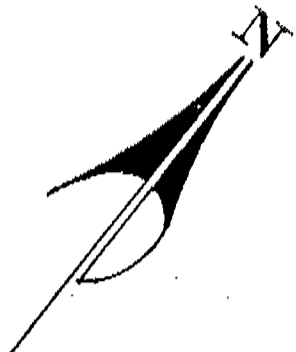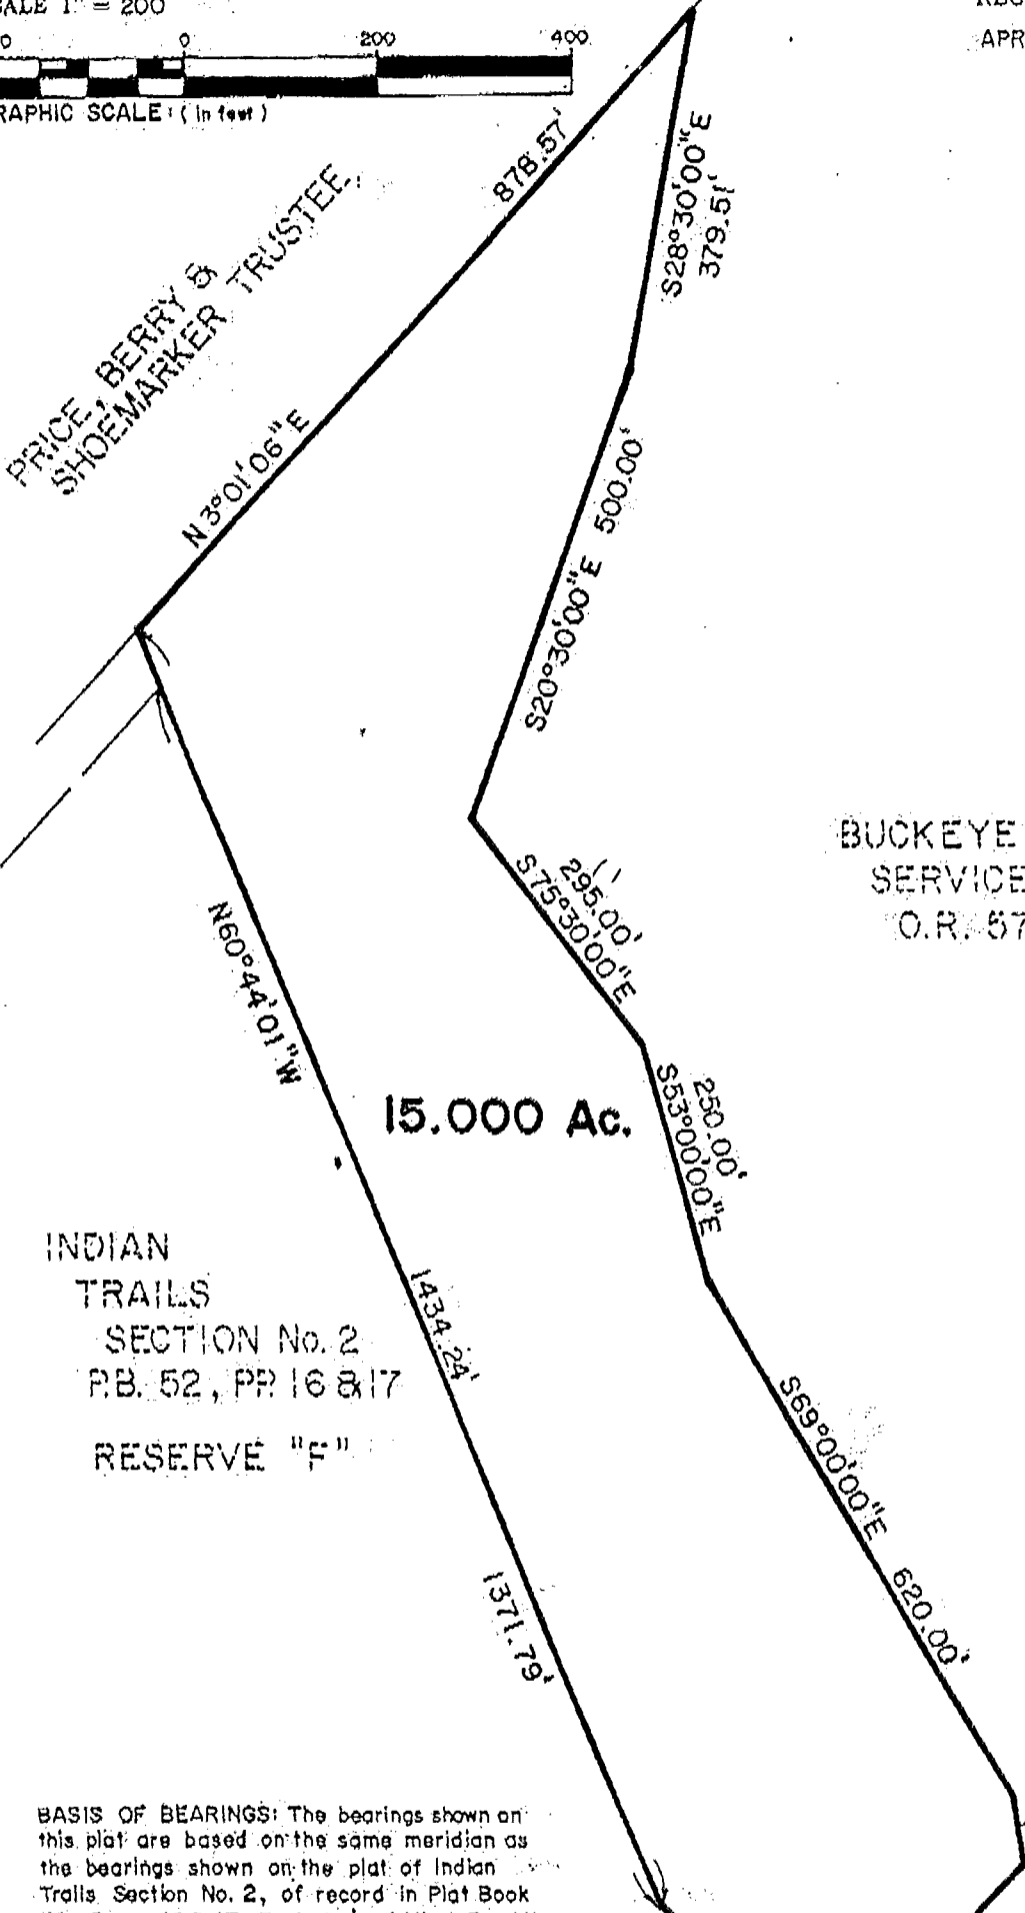

BUCKEYE
 SERVICE CORP.
 O.R. 5745 A01

15.000 Ac.

INDIAN
 TRAILS
 SECTION No. 2
 P.B. 52, PP. 16 & 17
 RESERVE "F"

BASIS OF BEARINGS: The bearings shown on this plat are based on the same meridian as the bearings shown on the plat of Indian Trails Section No. 2, of record in Plat Book 52, Pages 16 & 17. Recorder's Office, Franklin County, Ohio.

BUCKEYE
 PARKWAY

E.M.H.&T. INC.

By *[Signature]*
 Professional Surveyor No. 6878

0-344
 0-344