

FRANKLIN CONSULTANTS, INC.


2700 EAST DUBLIN-GRANVILLE ROAD, SUITE 500
COLUMBUS, OHIO 43231
(614) 891-6000 FAX: (614) 891-6003
E-MAIL: mail@franklinconsultants.com

20.167 ACRE TRACT OF LAND

SITUATED IN THE STATE OF OHIO, COUNTY OF FRANKLIN, TOWNSHIP OF HAMILTON, IN
N/E 1/4 SECTION 36, TOWNSHIP 4, RANGE 22 CONGRESS LANDS.




LEGEND

- IRON PIN SET
- IRON PIN FOUND
- ⊗ P.K. NAIL SET
- ▲ R.R. SPIKE FOUND

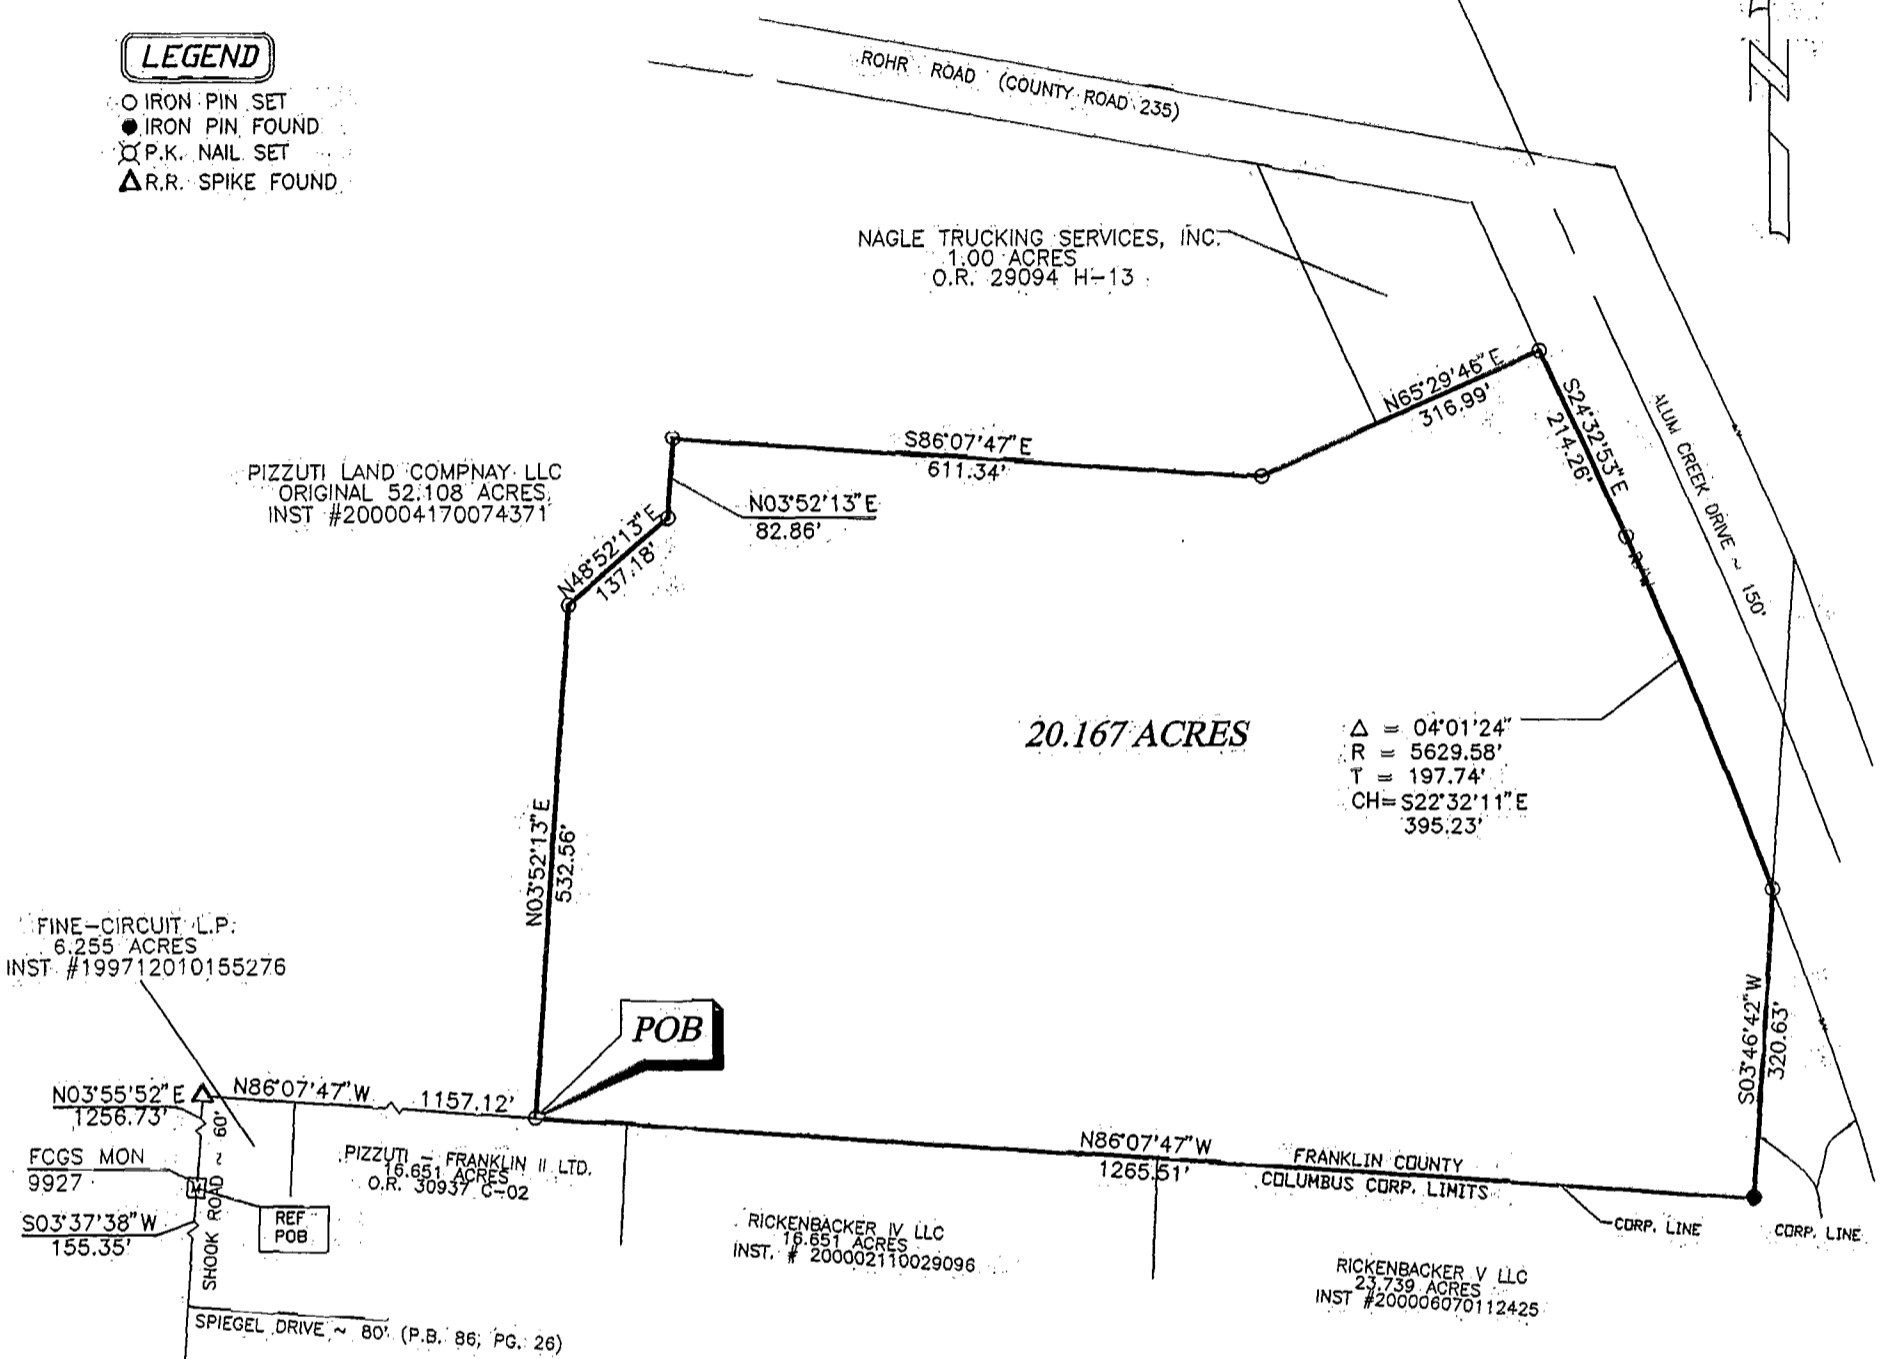


$\Delta = 04^{\circ}01'24''$
 $R = 5629.58'$
 $T = 197.74'$
 $CH = S22^{\circ}32'11''E$
 $395.23'$

BASIS OF BEARINGS: CENTERLINE OF SHOOK ROAD BEING N 03°37'38" E
 AS DETERMINED BY A GPS SURVEY OF FRANKLIN COUNTY MONUMENTS.
 FCGS 9930 AND FCGS 9927 PERFORMED BY THE FRANKLIN COUNTY
 ENGINEER'S OFFICE IN 1991, AND IS BASED UPON THE NAD83 OHIO STATE
 PLANE COORDINATE SYSTEM, SOUTH ZONE.

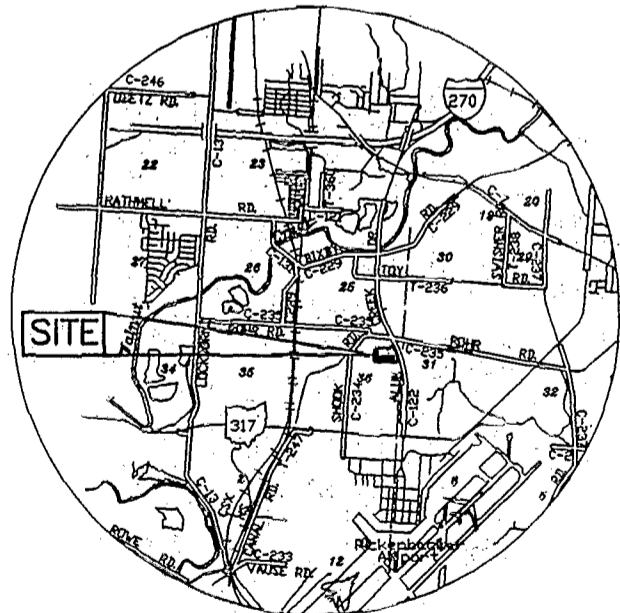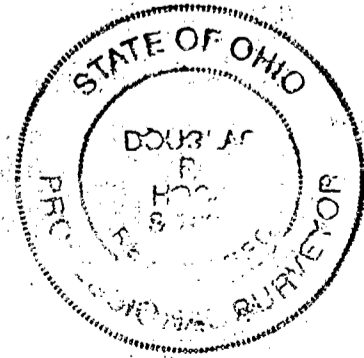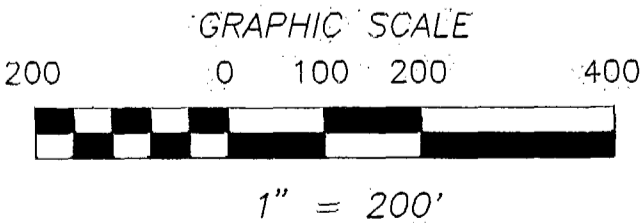

LOCATION MAP
NOT TO SCALE

DRAWN BY: D.R.H.
DATE: 4/12/01
DWG. NO.: 1241
APPROVED BY: D.R.H.

 4/13/01
 DOUGLAS R. HOCK
 P.S. NO. 7661