

0-26-E
FRANKLIN Twp



FRANKLIN CT CONSULTANTS, INC.
2700 EAST DUBLIN-GRANVILLE ROAD, SUITE 500
COLUMBUS, OHIO 43231
(614) 891-6000 FAX: (614) 891-6003
E-MAIL: mail@franklinconsultants.com

0.00150 ACRE RIGHT-OF-WAY GIVE BACK


SITUATED IN THE STATE OF OHIO, COUNTY OF FRANKLIN, CITY OF COLUMBUS,
AND BEING LOCATED IN THE EAST ONE-HALF OF SECTION 36, TOWNSHIP 4 NORTH,
RANGE 22 WEST, CONGRESS LANDS.

LEGEND


- IRON PIN SET
- IRON PIN FOUND
- ⊗ P.K. NAIL SET
- ⊗ P.K. NAIL FOUND

RICKENBACKER VI, LLC
INST. #1200110110235689
22.672 ACRES

FRANKLIN COMMUNITY IMPROVEMENT CORP.
O.R. 29436 E19
244.147 ACRES (ORIGINAL)
39.462 ACRES (REMAINDER)

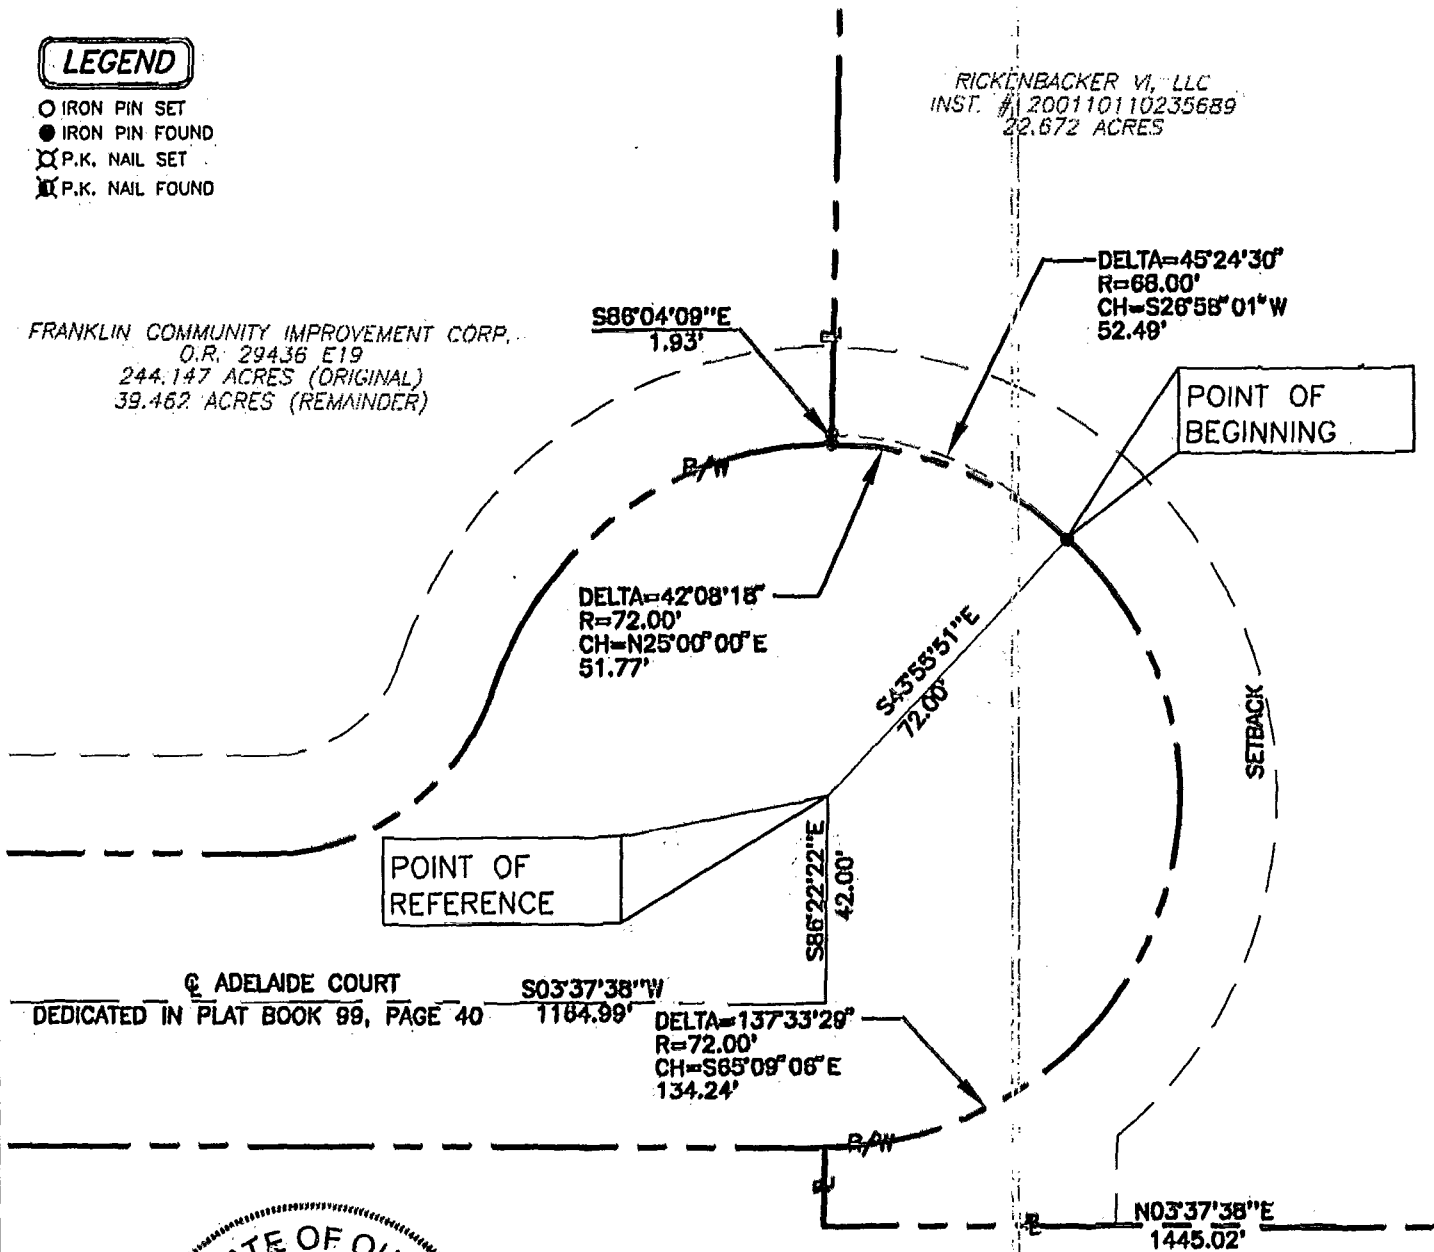

BASIS OF BEARING: BEARINGS ARE BASED UPON THE RECORDED PLAT OF DEDICATION OF ADELAIDE COURT OF RECORD IN PLAT BOOK 99, PAGE 40

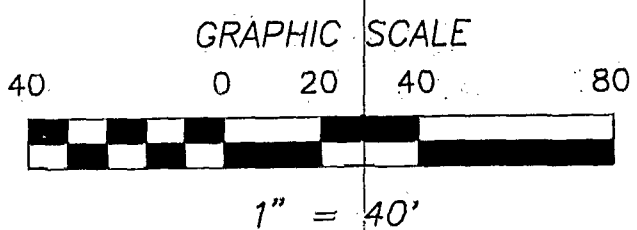

DRAWN BY:	DRF
DATE:	06/10/02
DWG. NO.:	1234
APPROVED BY:	D.R.H.

Douglas R. Hock
DOUGLAS R. HOCK
P.S. NO. 7661

6/27/02
DATE:

84356675