


# M-E CIVIL ENGINEERING INC.


500 SOUTH FRONT STREET  
COLUMBUS, OHIO 43215  
PHONE (614) 469-4903  
FAX (614) 469-4989

84356675

## RIGHT-OF-WAY EXHIBIT

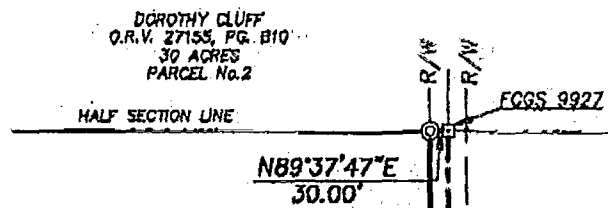

NORTH  
GRAPHIC SCALE

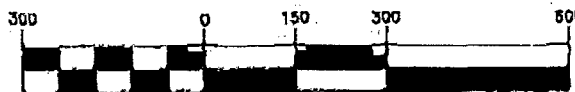

( IN FEET )  
1 inch = 300 ft.

1.609 ACRES

FALLIERAS AND KLIMKE  
D.V. 3795, PG. 550  
PARCEL 1

SHOOK ROAD 60'


PAUL & CLARA FLUCKE  
118.882 ACRES

### LEGEND

- P.K. NAIL SET
- FRANKLIN COUNTY MONUMENT
- ⊙ IRON PIN SET (M-E ENG)


### BEARING REFERENCE

BEARINGS HEREON ARE BASED ON A BEARING OF SOUTH 89°48'00" WEST FOR THE CENTERLINE OF STATE ROUTE 317 AS FOUND ON RIGHT-OF-WAY PLAN FRA-317-16.71.

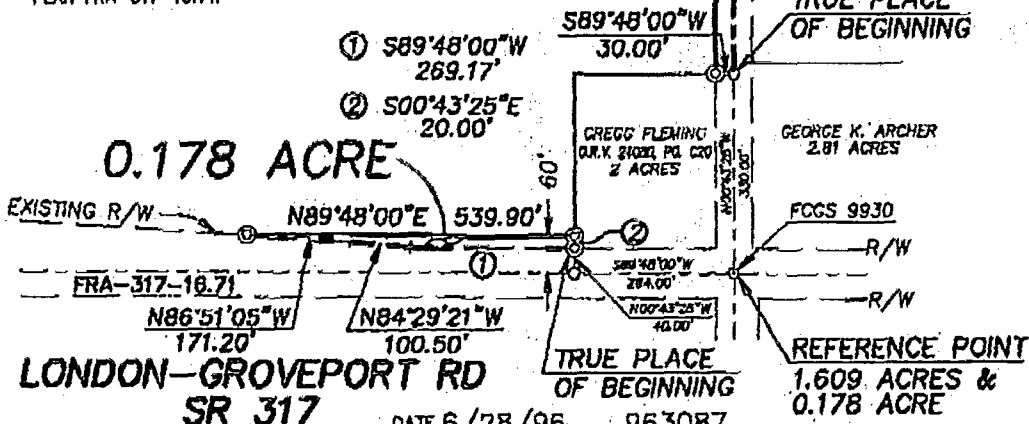

0.178 ACRE

LONDON-GROVEPORT RD  
SR 317

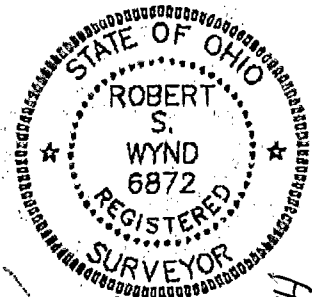

SCALE 1" = 300'

DATE 6/28/96 963087

REVISED DATES JOB NUMBERS

SURVD	DRAWN	CHECKED
EM	DC	<i>[Signature]</i>

BY *[Signature]* 6872  
REGISTERED SURVEYOR No.

DWG NAME: 96087RW

HAM: LTOU  
C-26-E  
Twp