


JACKSON TWP
0-35-C

0-35-C
0270.01

1673.5
156.9
1852 AC

A-7-A

5297508
8035625
8035602
8099010
8070660
8070660

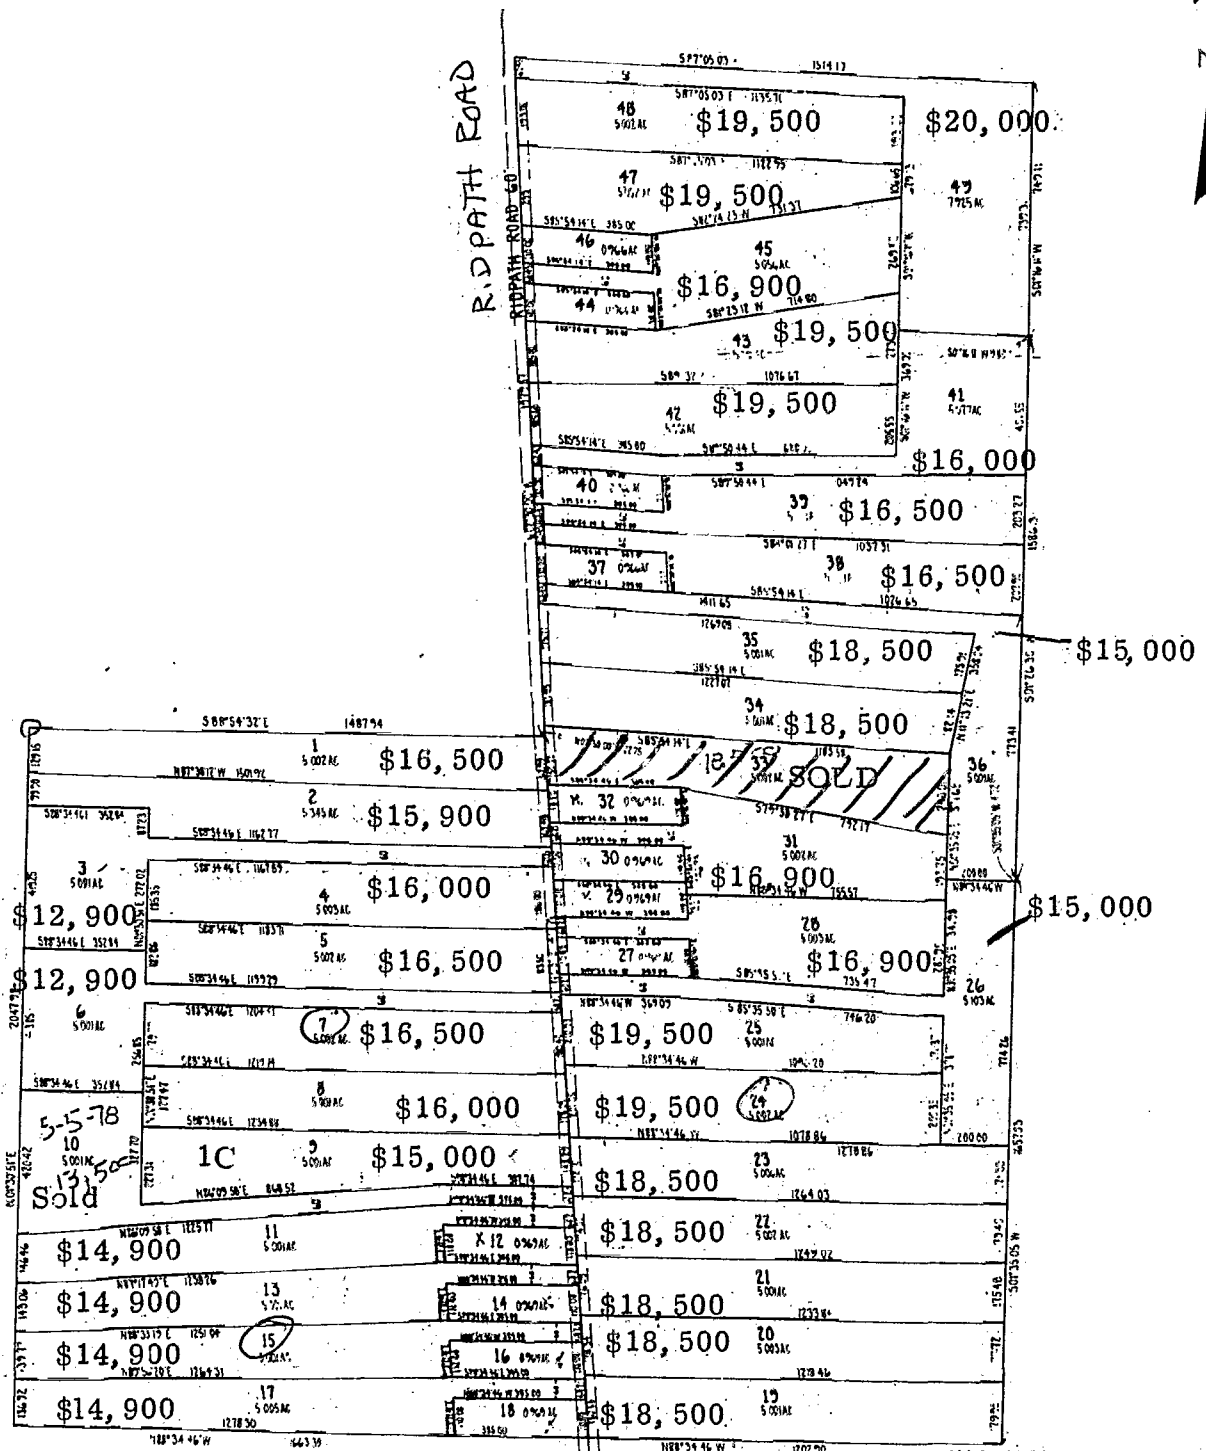

1-acre lots are \$8500

HAS CADASTRAL SURVEYS, INC.
505 W. WINDY ST.
COLUMBUS, OHIO 43278

SCALE 1"=200' PLATS NO 77192 DATE DEC. 1977
ALL SURVEYS MADE BY HAS CADASTRAL SURVEYS, INC. OR BY SURVEYORS WHO REPORT TO HAS CADASTRAL SURVEYS, INC. IN THE STATE OF OHIO
REGISTERED SURVEYOR #6329


JACKSON TWP.
0-35-G

0-35-G
027001

1673.5
156.92
1852 AC
Row
A

H-7-A

RIDPATH ROAD

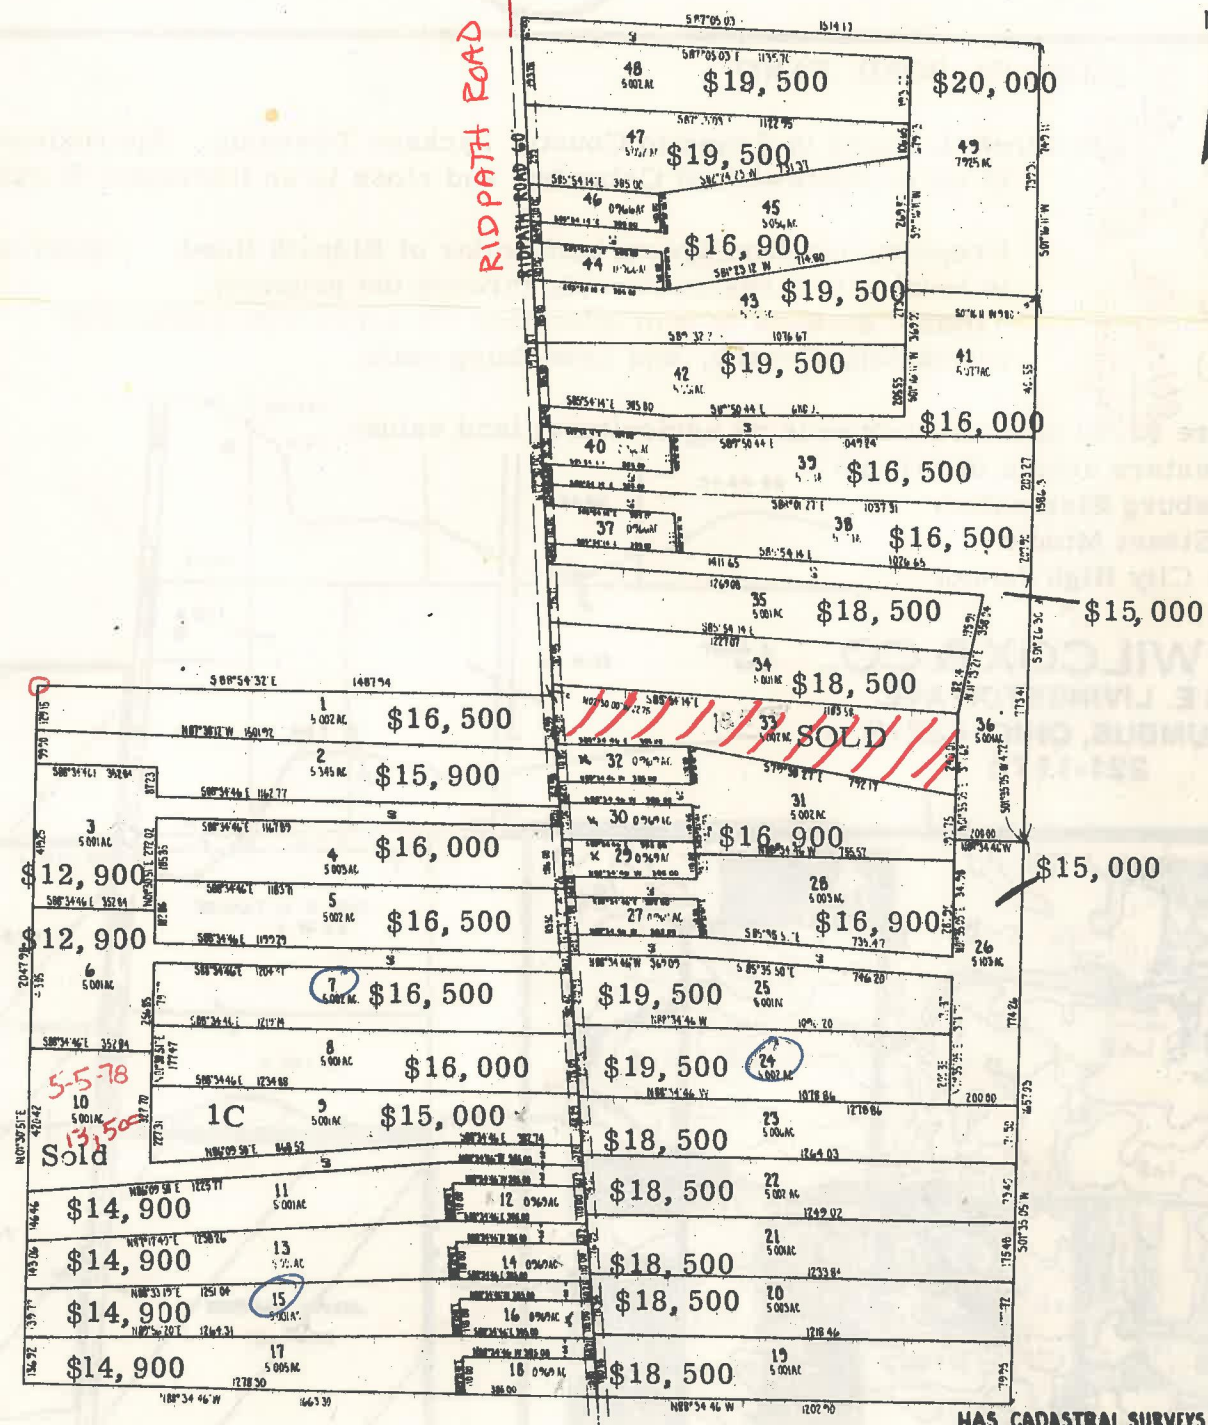

80106625 80355625
80106600 80356600

1-acre lots are \$8500

HAS CADASTRAL SURVEYS, INC.
SHEPHERD ST
COLUMBUS OHIO 43228

SCALE 1"=200' PROJECT NO 77-192 DATE DEC 1977
WE HEREBY CERTIFY THAT THIS MAP WAS PREPARED FROM AN ACTUAL SURVEY OF THE
PREMISES AND ACCORDINGLY SHOWS THE LOCATION OF THE FOUR CORNERS

REGISTERED SURVEYOR 46339