
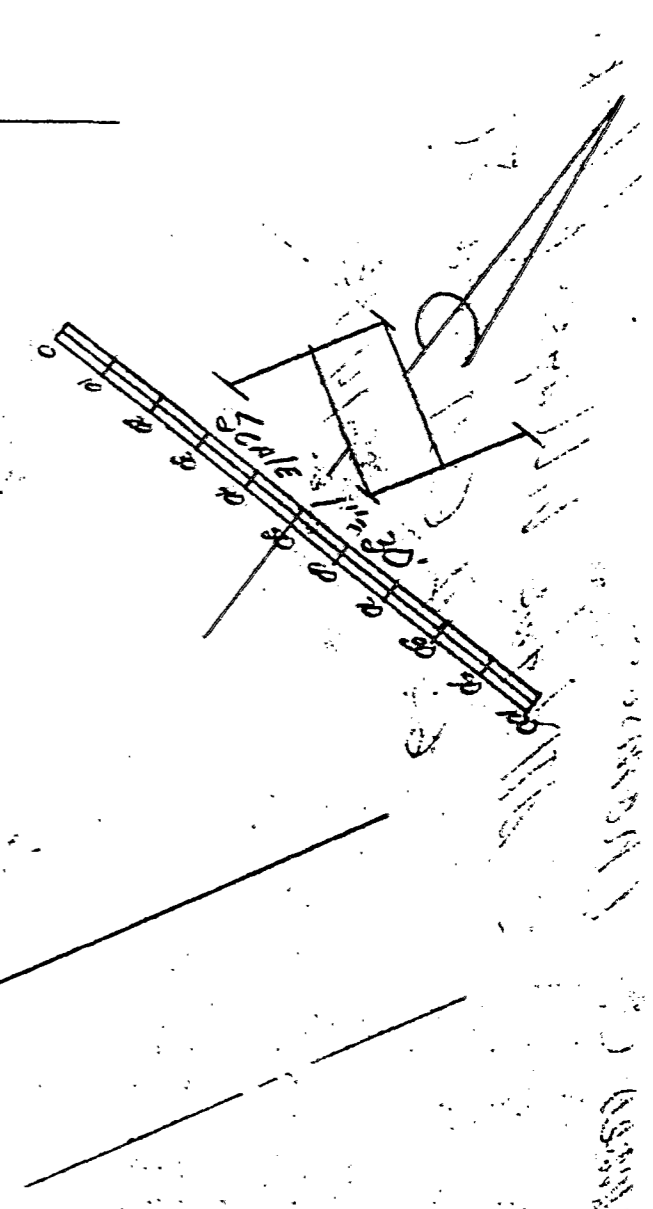


Commerce Street

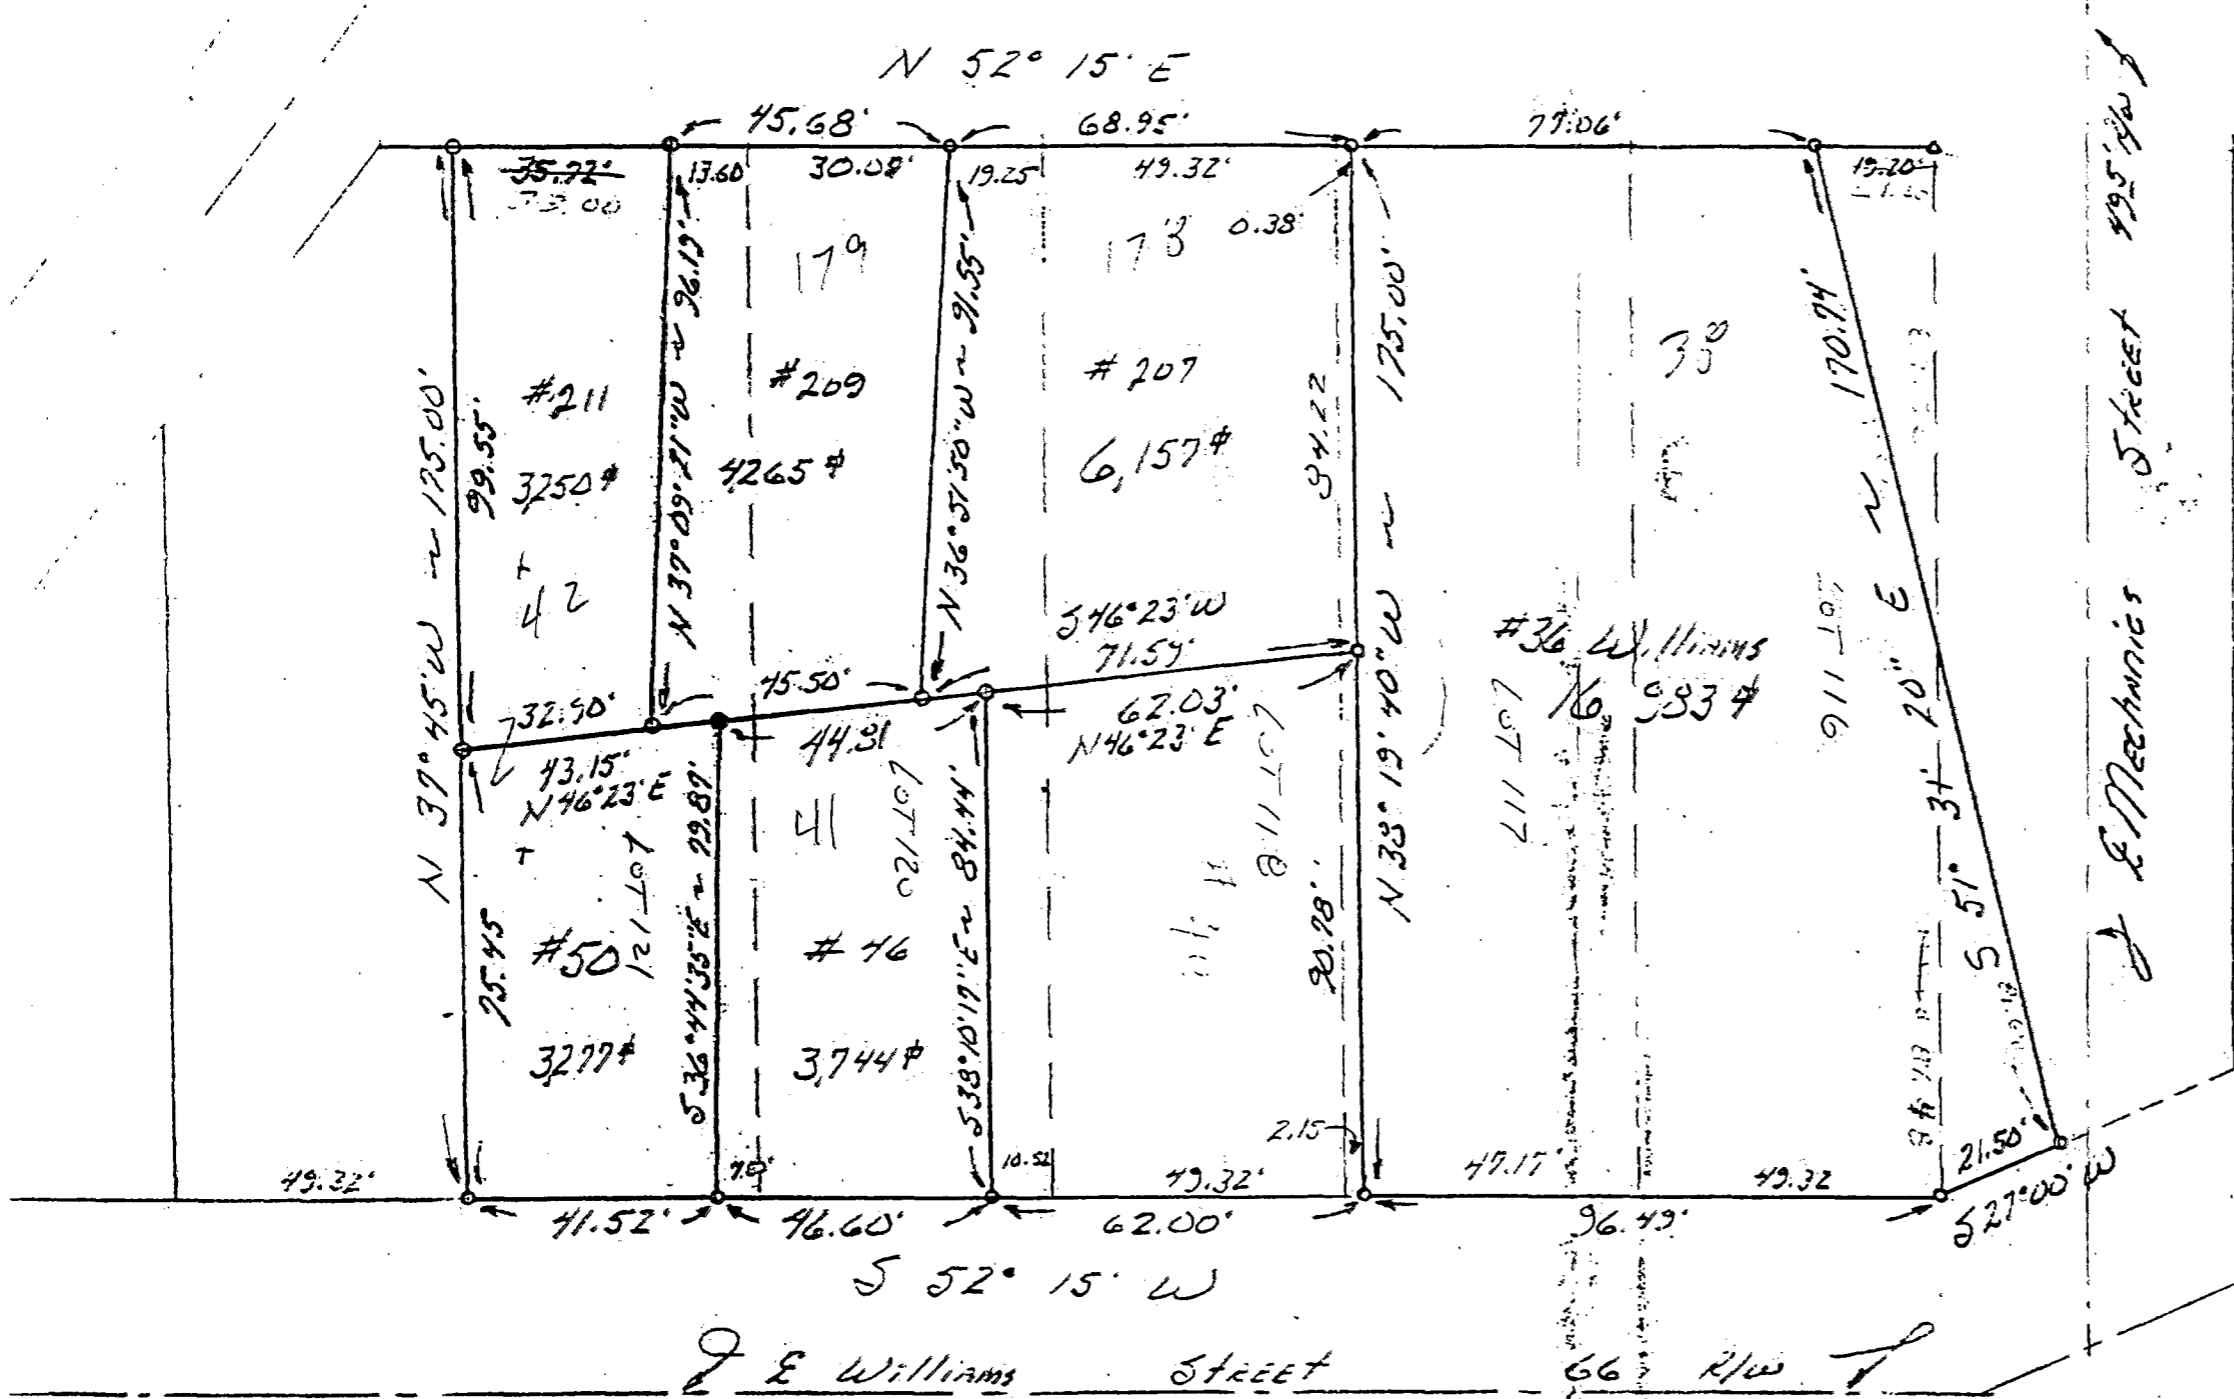


183356575

Williams Street

Survey of Six Tracts,  
 Lookbourne, Franklin, Ohio  
 for:  
 Wm. BLAIR et al.



**Louis F Haines**  
 354 Kessler Street  
 Groveport, Ohio 43125  
 Phone 837-2181

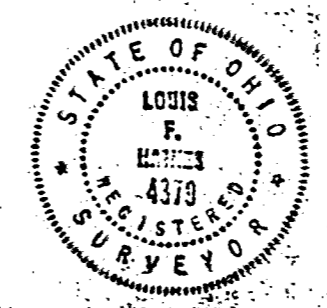

I HEREBY CERTIFY THE PLAT SHOWN HEREON  
 IS CORRECT AS SURVEYED BY US.  
 DATE: April 10, 1990  
 SIGNED: Louis F. Haines