

84 857 750

RAYMOND F. ZIEGLER  
&  
DELORES M. ZIEGLER

CITY OF  
WESTERVILLE

☉ BIKE PATH  
N 14°14'41" E  
261.11'


☉ BIKE PATH  
N 11°37'47" E  
308.65'

DETAIL "N"

COUNTY R/W

OLD COUNTY LINE RD.

COUNTY

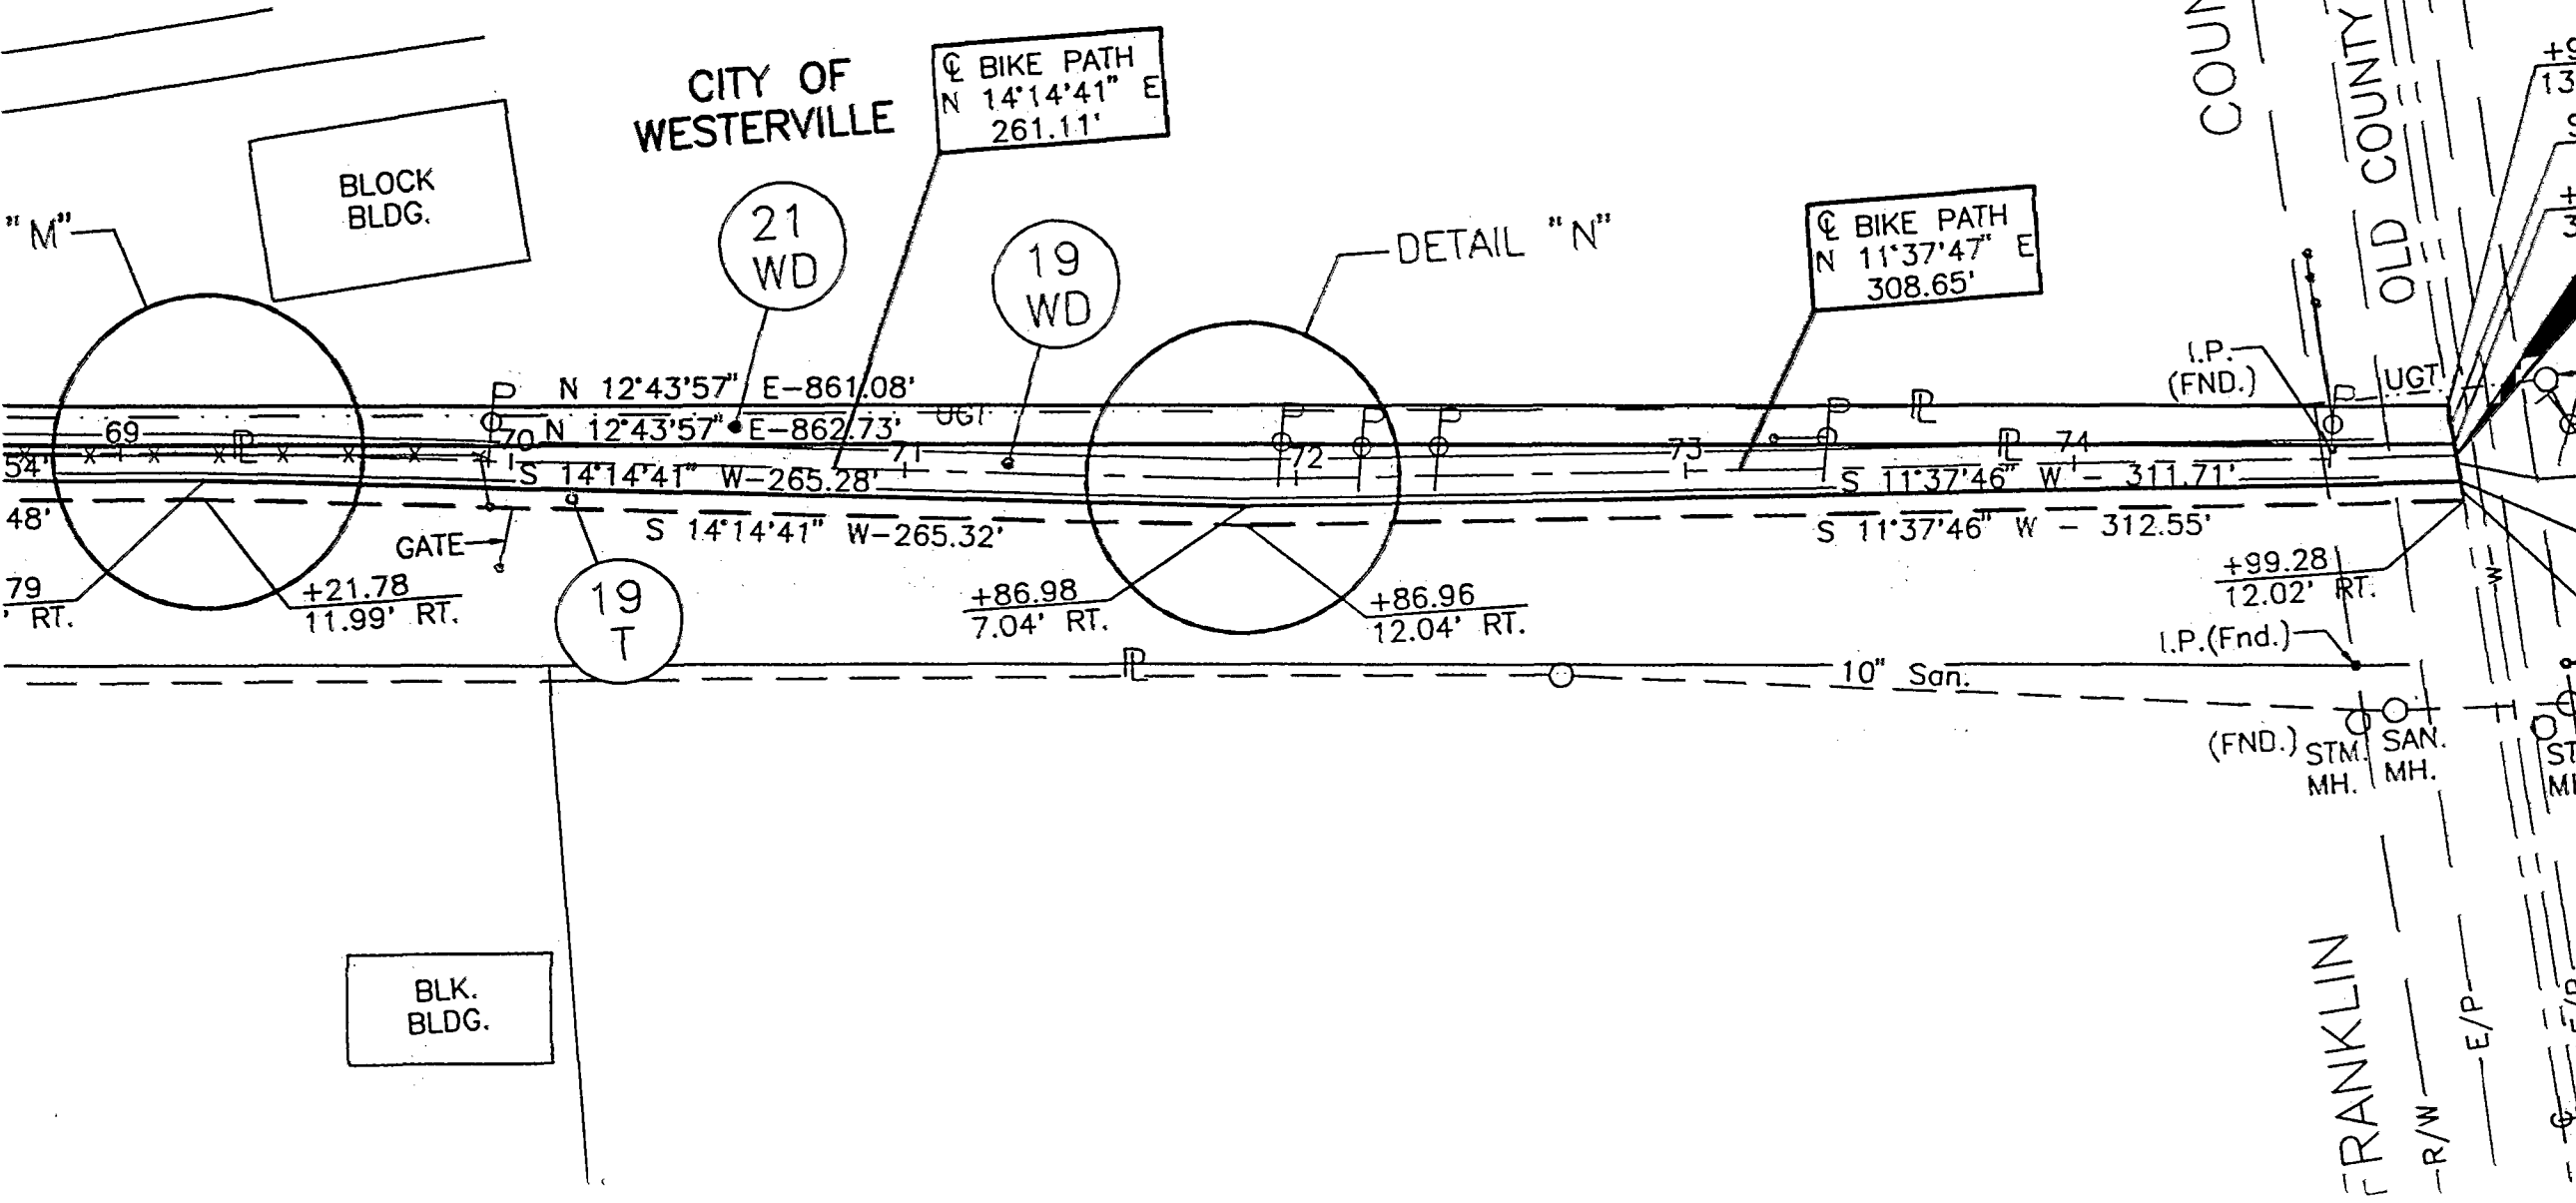

BLOCK  
BLDG.

21  
WD

19  
WD

19  
T

BLK.  
BLDG.

+99.28  
12.02' RT.

I.P. (Fnd.)

(FND.) STM. MH. SAN. MH.

FRANKLIN

R/W E/P

STM. MH.