


SURVEY FOR ADRIAN

0-1-B

CITY OF WESTERVILLE, COUNTY OF FRANKLIN, STATE OF OHIO
RANGE 17.W., TOWNSHIP 2 N., QUARTER TOWNSHIP 2, U.S.M.L.

SCALE 1" = 60'

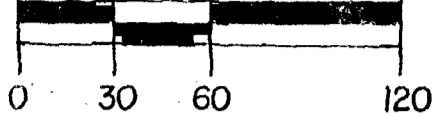


COOK DEVELOPMENT, INC.
O.R. 8844 P. J-09

Charles J. Destefani
CHARLES J. DESTEFANI
PROFESSIONAL SURVEYOR NO. 5666



2.703 ACRES

GREEN ACRES PHASE I
P.B. 46 P. 25
GREEN ACRES PHASE II
P.B. 43 P. 4

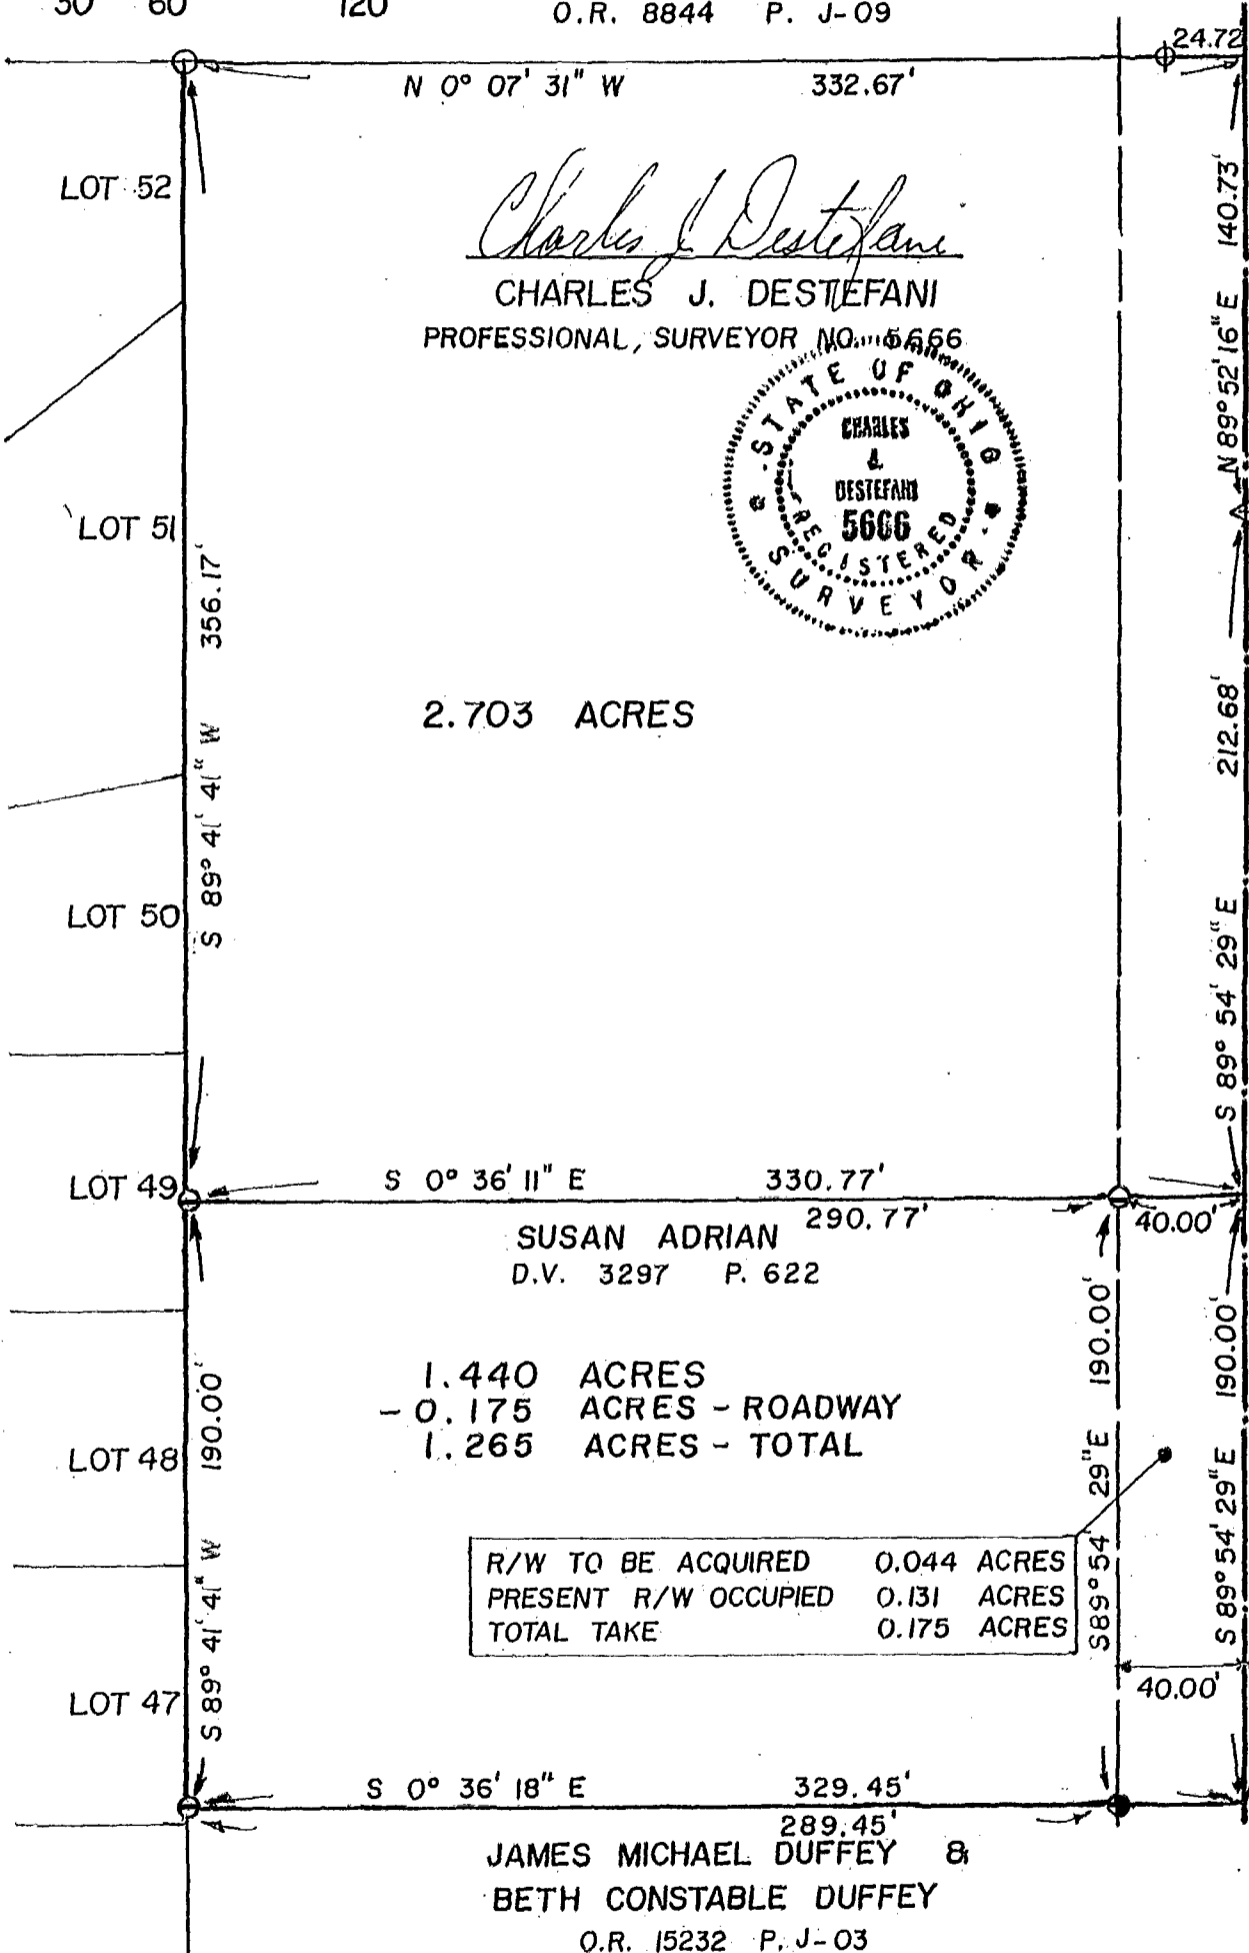

1.440 ACRES
- 0.175 ACRES - ROADWAY
1.265 ACRES - TOTAL

R/W TO BE ACQUIRED	0.044 ACRES
PRESENT R/W OCCUPIED	0.131 ACRES
TOTAL TAKE	0.175 ACRES

♀ COUNTY LINE ROAD

85107750

CITY OF WESTERVILLE
BURNS DRIVE

S 89° 54' 29" E, 376.26'
FROM INTERSECTION OF
BURNS DRIVE

0-1-B

LEGEND

DRAWN BY M.A.E.

DATE 05-23-91

REV. DATE 4-24-92

Basis of Bearings is Amended Plat of College Knolls, Phase 2 (P.B. 71, p. 41).

- IRON PIN FOUND
- IRON PIN SET
- △ RAILROAD SPIKE FOUND

PREPARED BY

CITY OF WESTERVILLE

ENGINEERING DEPARTMENT