


SURVEY FOR SUSAN ADRIAN


EXHIBIT "C"

CITY OF WESTERVILLE, COUNTY OF FRANKLIN, STATE OF OHIO
RANGE 17 W., TOWNSHIP 2 N., QUARTER TOWNSHIP 2, U.S.M.L.

SCALE 1" = 60'

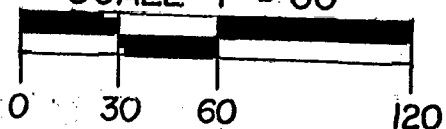

COOK DEVELOPMENT, INC.
O.R. 8844 P. J-09

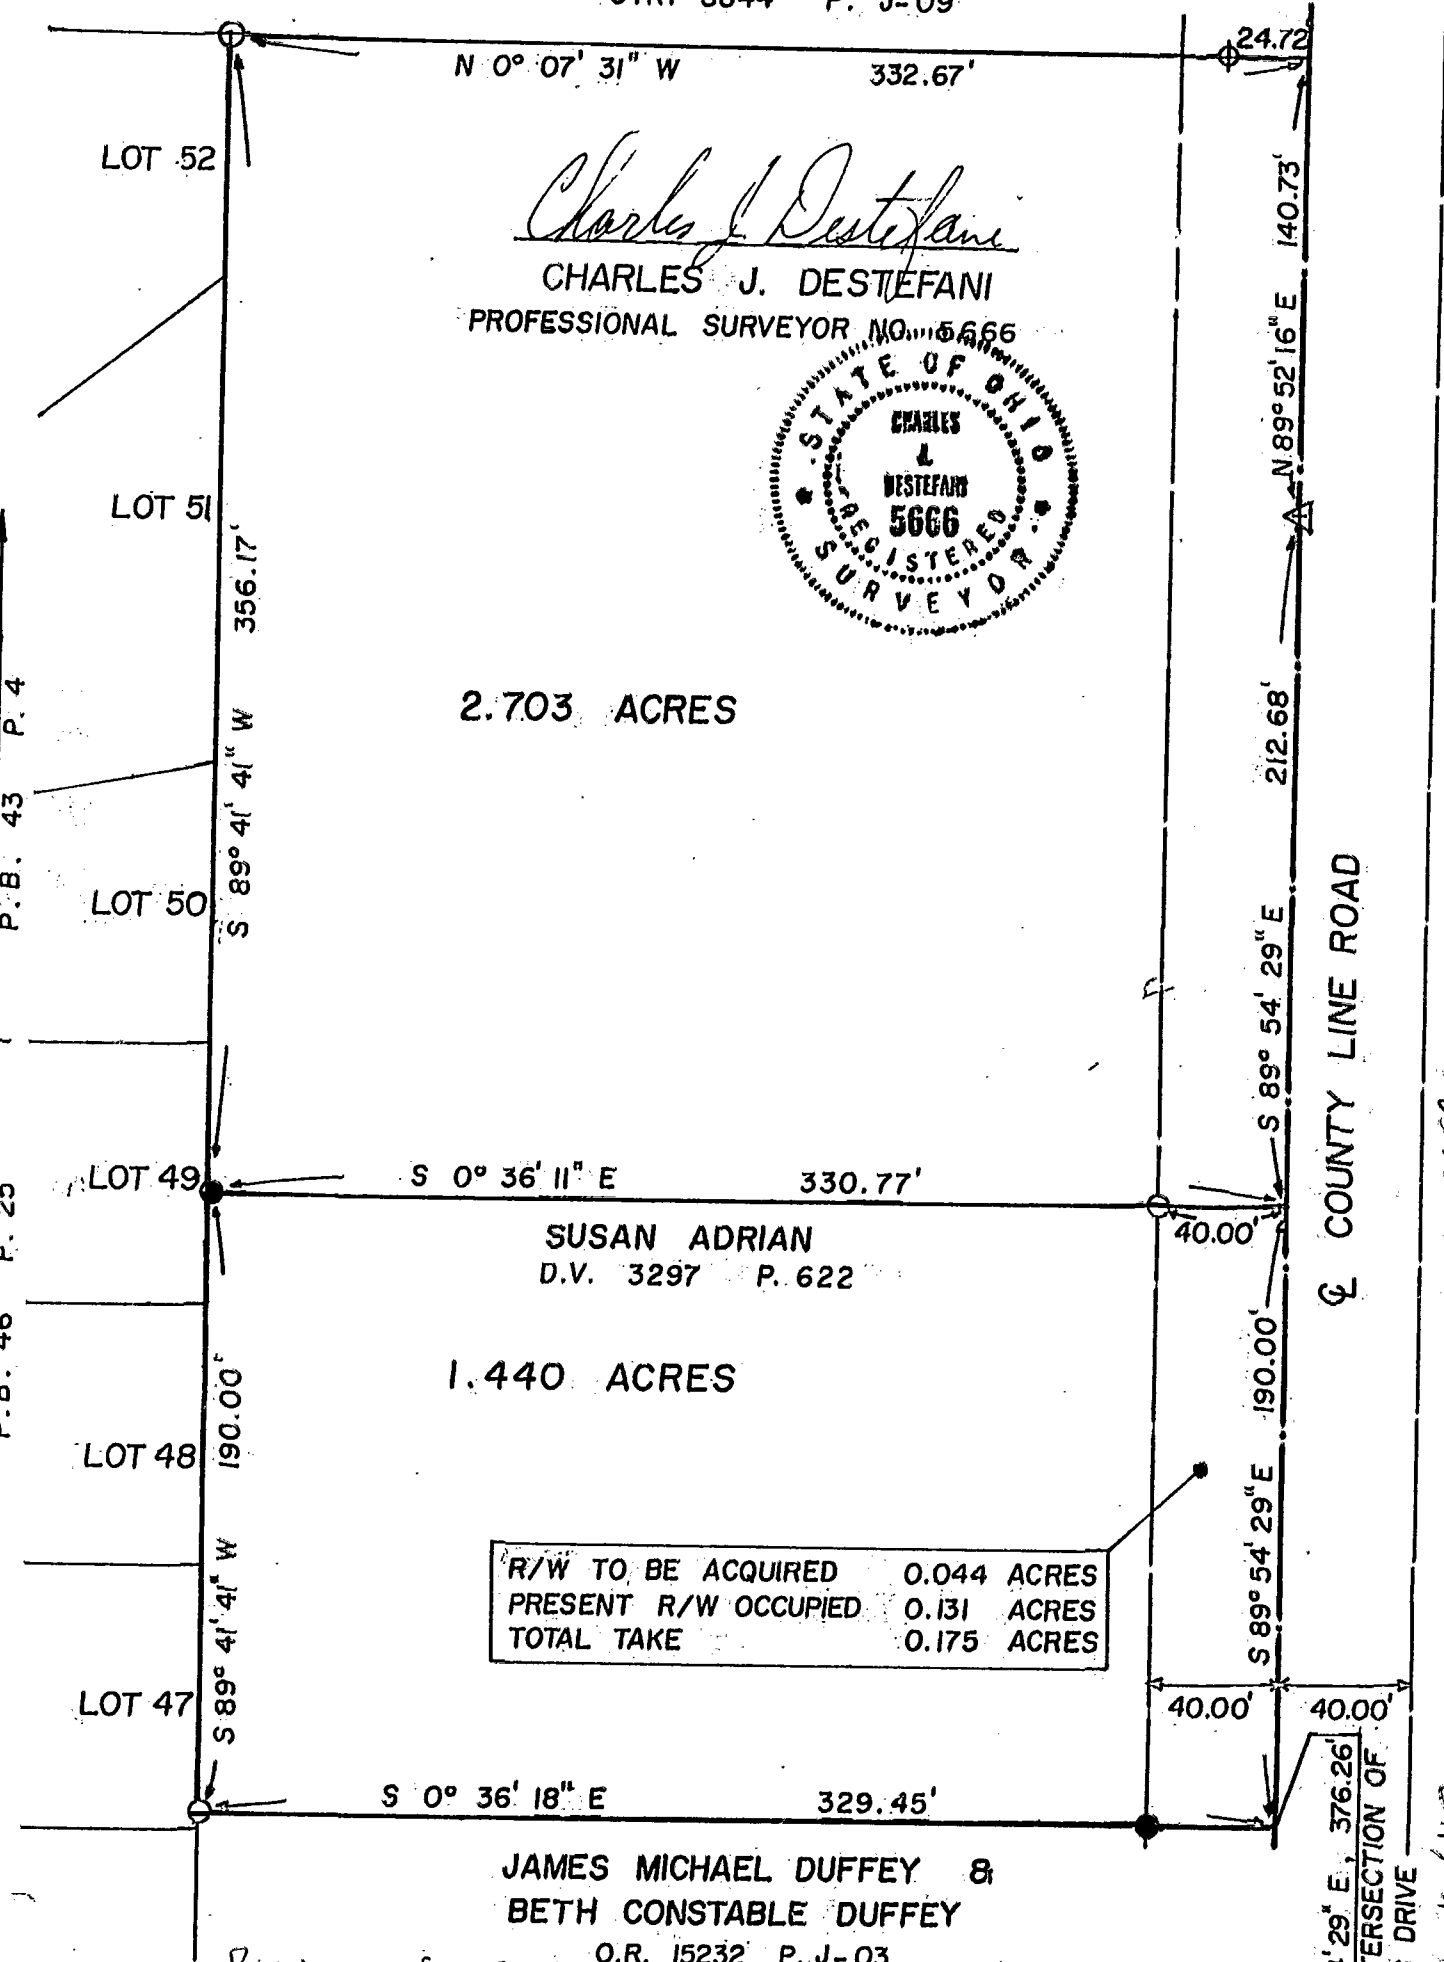

Basis of Bearings is Amended Plat of
College Knolls, Phase 2 (P.B. 71, P. 41).
O.R. 15232 P. J-03

LEGEND

DRAWN BY M.A.E.
DATE 05-23-91
REV. DATE

- IRON PIN FOUND
- IRON PIN SET
- △ RAILROAD SPIKE FOUND

PREPARED BY
CITY OF WESTERVILLE
ENGINEERING DEPARTMENT

EXHIBIT "C"

85107952

25660158

CITY OF WESTERVILLE

0-1-B