


ADR & ASSOCIATES, LTD.

88 W. CHURCH ST., NEWARK, OHIO 43055 PHONE (740) 345-1921 FAX (740) 345-4994
 279 N. STATE ST., WESTERVILLE, OHIO 43081 PHONE (614) 891-8643 FAX (614) 891-9872

BOUNDARY SURVEY

SITUATED IN THE STATE OF OHIO
 COUNTY OF FRANKLIN
 CITY OF WESTERVILLE


0-2-A
 BLENDON TWP.

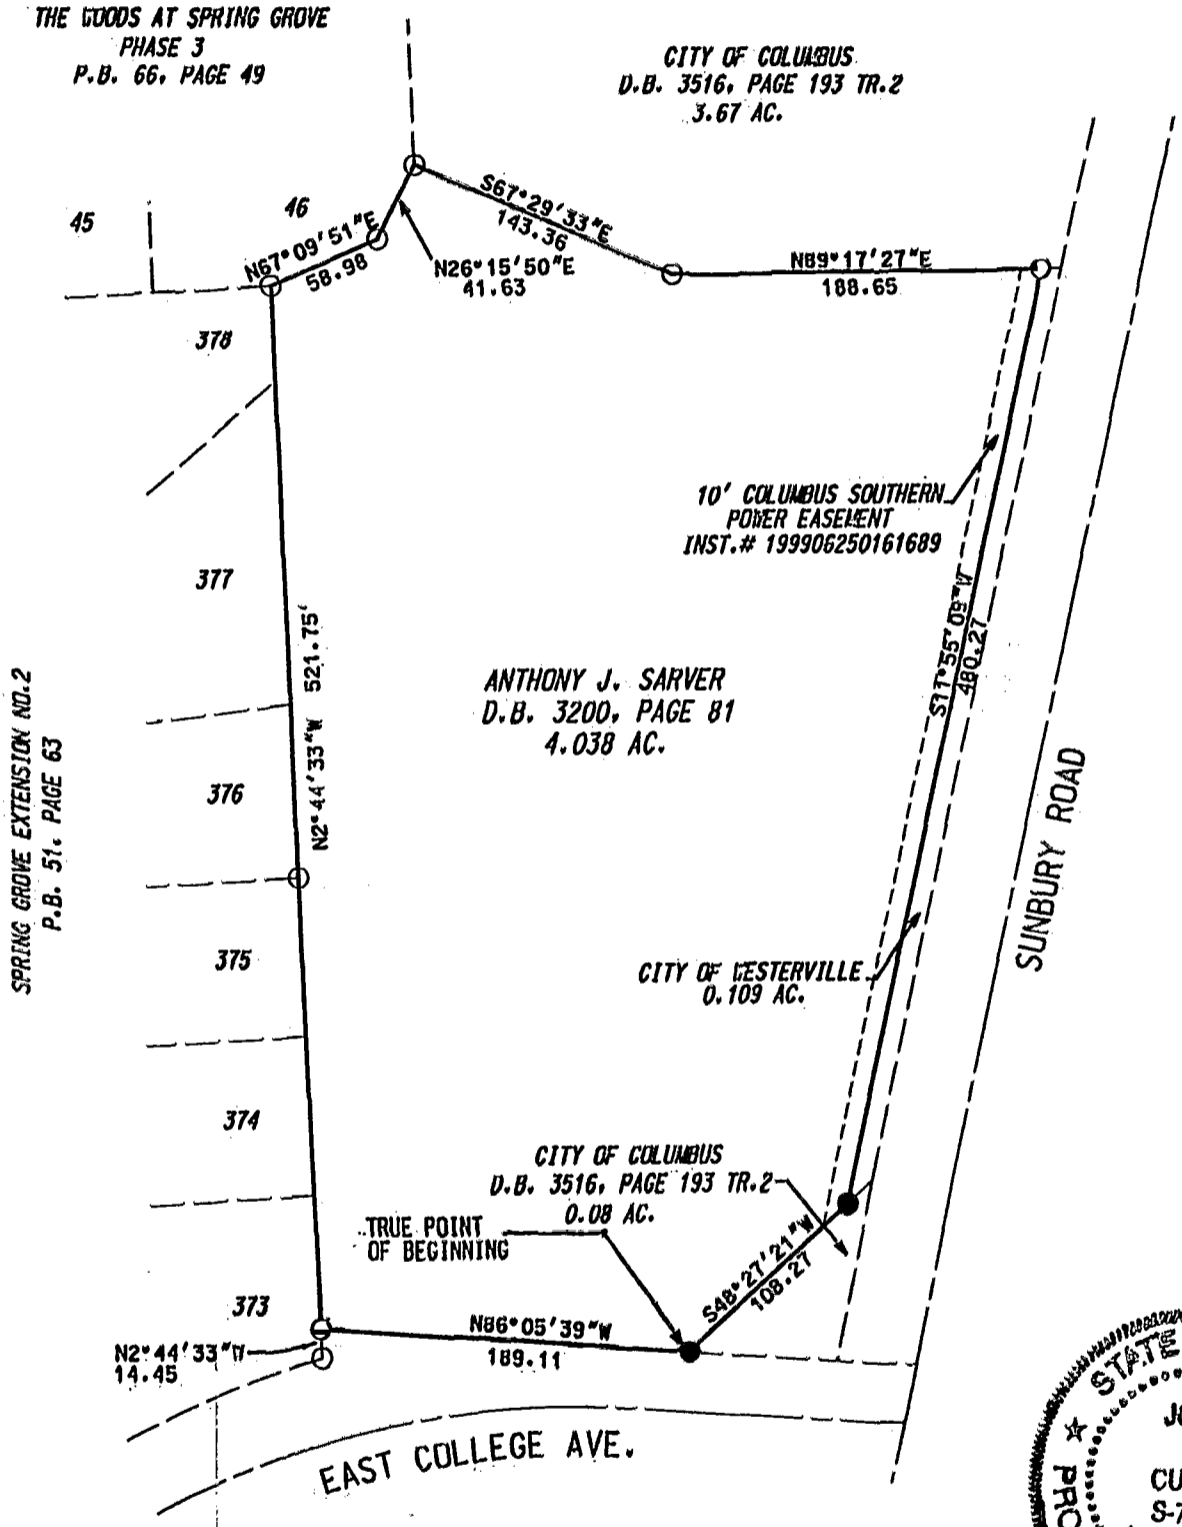


85852250



BEARINGS HEREIN ARE BASED ON BEARINGS
 TAKEN FROM THE SPRING GROVE EXTENSION #2
 PLAT (REF. P.B. 51, PAGE 63)

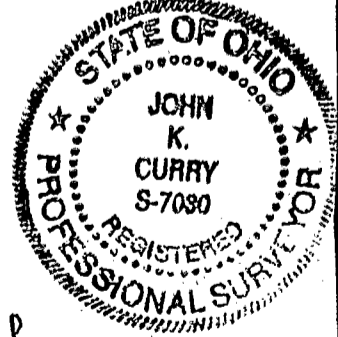

John K. Curry
 JOHN K. CURRY
 REG. SURVEYOR NO. S-7030

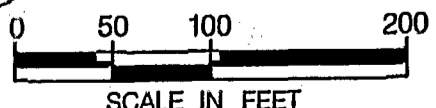

LEGEND

- : IRON PIN SET
- : IRON PIN FOUND
(5/8" DIA. REBAR W/ I.D. CAP)
- ▣ : RAILROAD SPIKE SET

TITLE: 4.038 ACRE BOUNDARY		
SCALE: 1"=100'	DRN. BY: JGL	JOB NO.
DATE: 06-06-01	CHK. BY: JKC	010818