


L:\9063100\PLATS\SHEETS\BURBICK.DWG, 02/19/97 17:28 TS: 30 PSLTS: 0

William W. & B. M. Wilson
Deed Book 2474 Page 137
0.684 Ac.

Walter J. & Peggy R. Burbick
O.R. 24195 A13
Lot 2

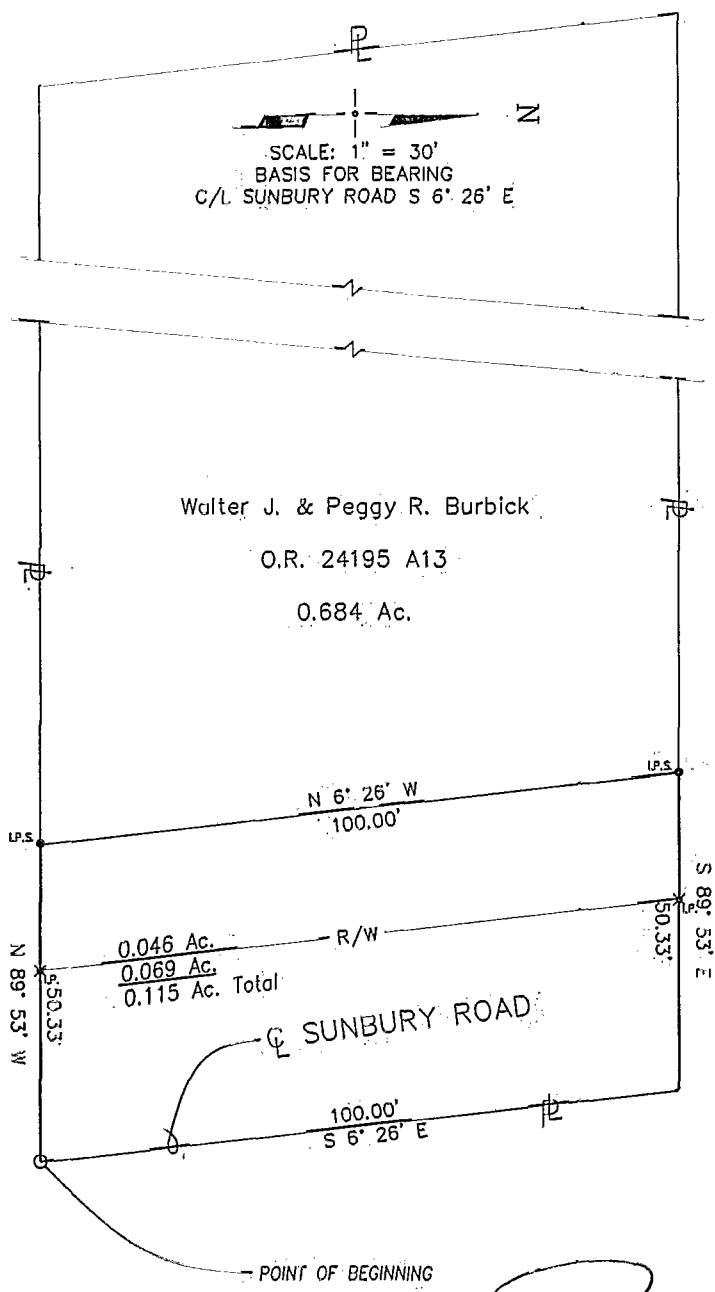

- △^{RRSF} RAILROAD SPIKE FOUND
- ^{IP.F.} IRON PIN FOUND
- ×^{IP.} IRON PIN CALL
- IP.S. ○ IRON PIN PROPOSED

Roger M. Smith
ROGER M. SMITH
OHIO REGISTERED SURVEYOR
S-6899



BLENDON
* 85857700
85857725

PROJECT	SUNBURY ROAD	JOB NO.	9063100
SUBJECT	PROPERTY PLAT	DATE	19 FEB 97
BY	RMS	CHECKED	RMS
		SHEET NO.	1 OF 1

URS

URS CONSULTANTS
ARCHITECTS • ENGINEERS • PLANNERS