



SMITH 1:00 CD L:\9063100\PLATS\SHEETS\PARKNATL.DWG 02/20/97 07:44 LTS: 30 PSLTS: 0

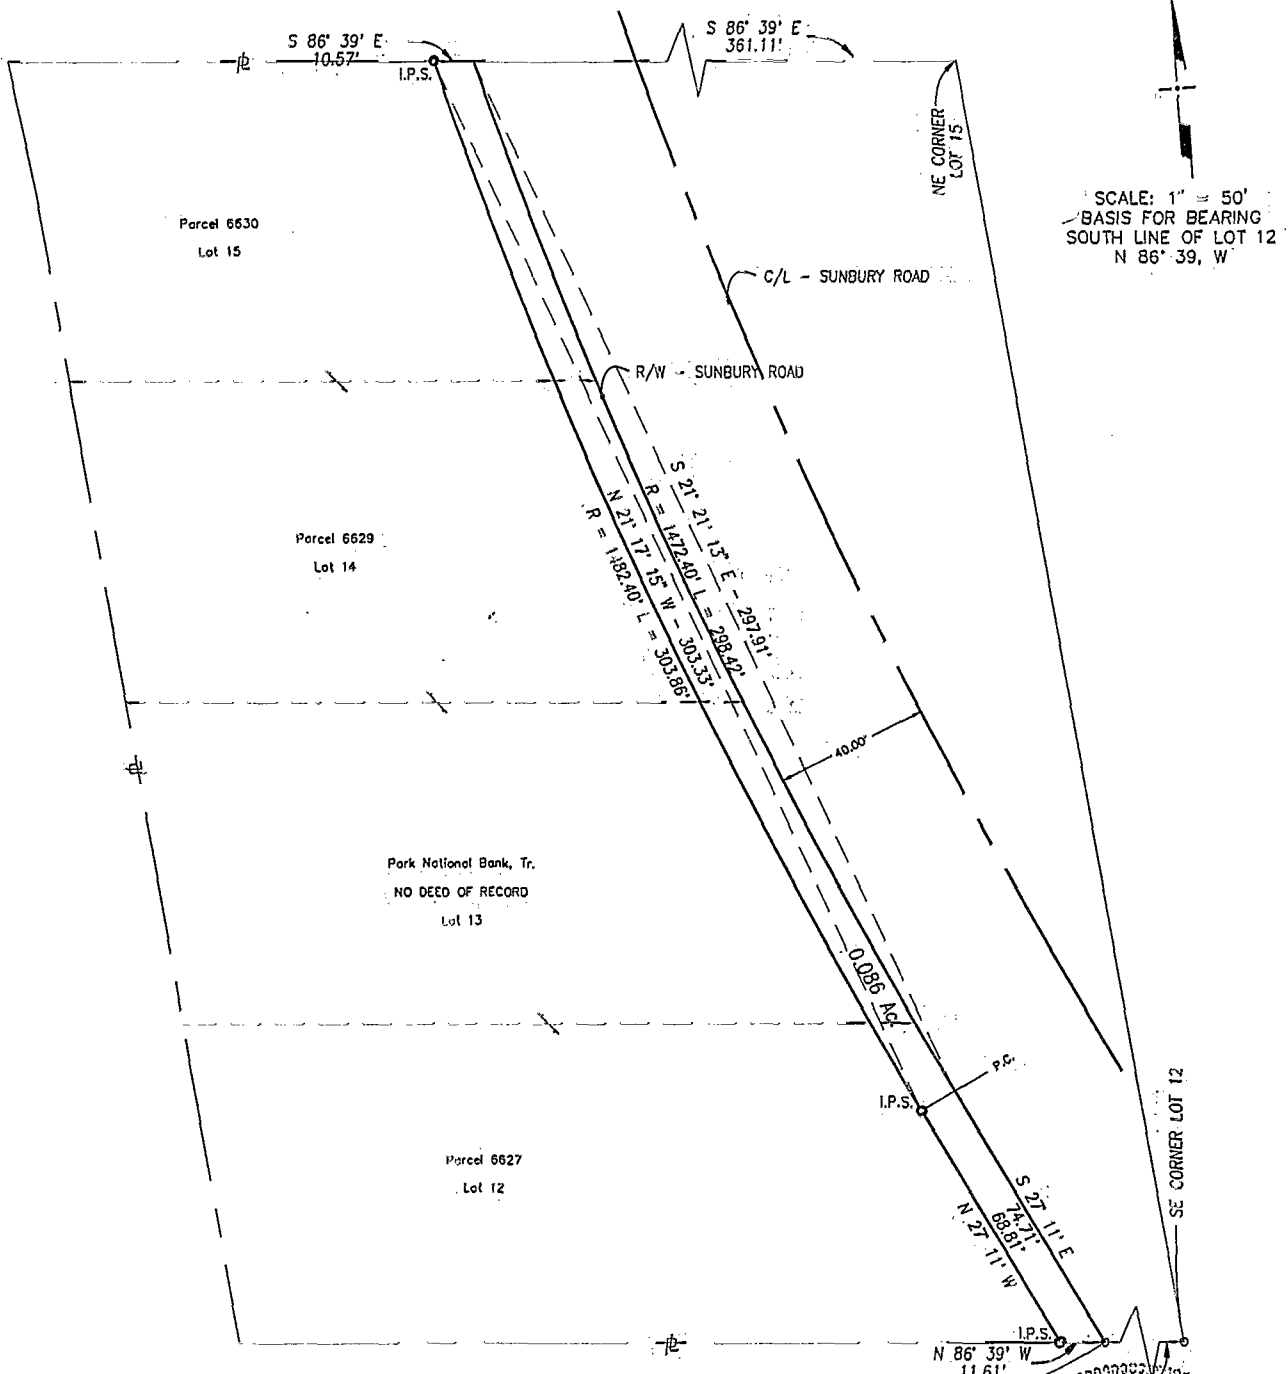

SCALE: 1" = 50'
BASIS FOR BEARING
SOUTH LINE OF LOT 12
N 86° 39' W

- △^{RR} RAILROAD SPIKE FOUND
- °_{IP} IRON PIN FOUND
- ×_{IP} IRON PIN CALL
- °_{IP} IRON PIN PROPOSED

Roger M. Smith
ROGER M. SMITH
OHIO REGISTERED SURVEYOR
S-6899

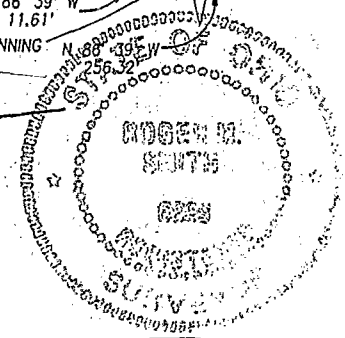

BENDON
85857725

PROJECT SUNBURY ROAD	JOB NO. 9063100
SUBJECT PROPERTY PLAT	DATE 20 FEB 97
BY RMS	CHECKED RMS
SHEET NO. 1 OF 1	

URS

URS CONSULTANTS
ARCHITECTS • ENGINEERS • PLANNERS