


BLENDEN
85 85 750

PLAN HOLD CORPORATION • IRVINE, CALIFORNIA
REPRODUCED BY NUMBER 073AR

PLAN HOLD CORPORATION • IRVINE, CALIFORNIA
REPRODUCED BY NUMBER 073AR

P. 2/2

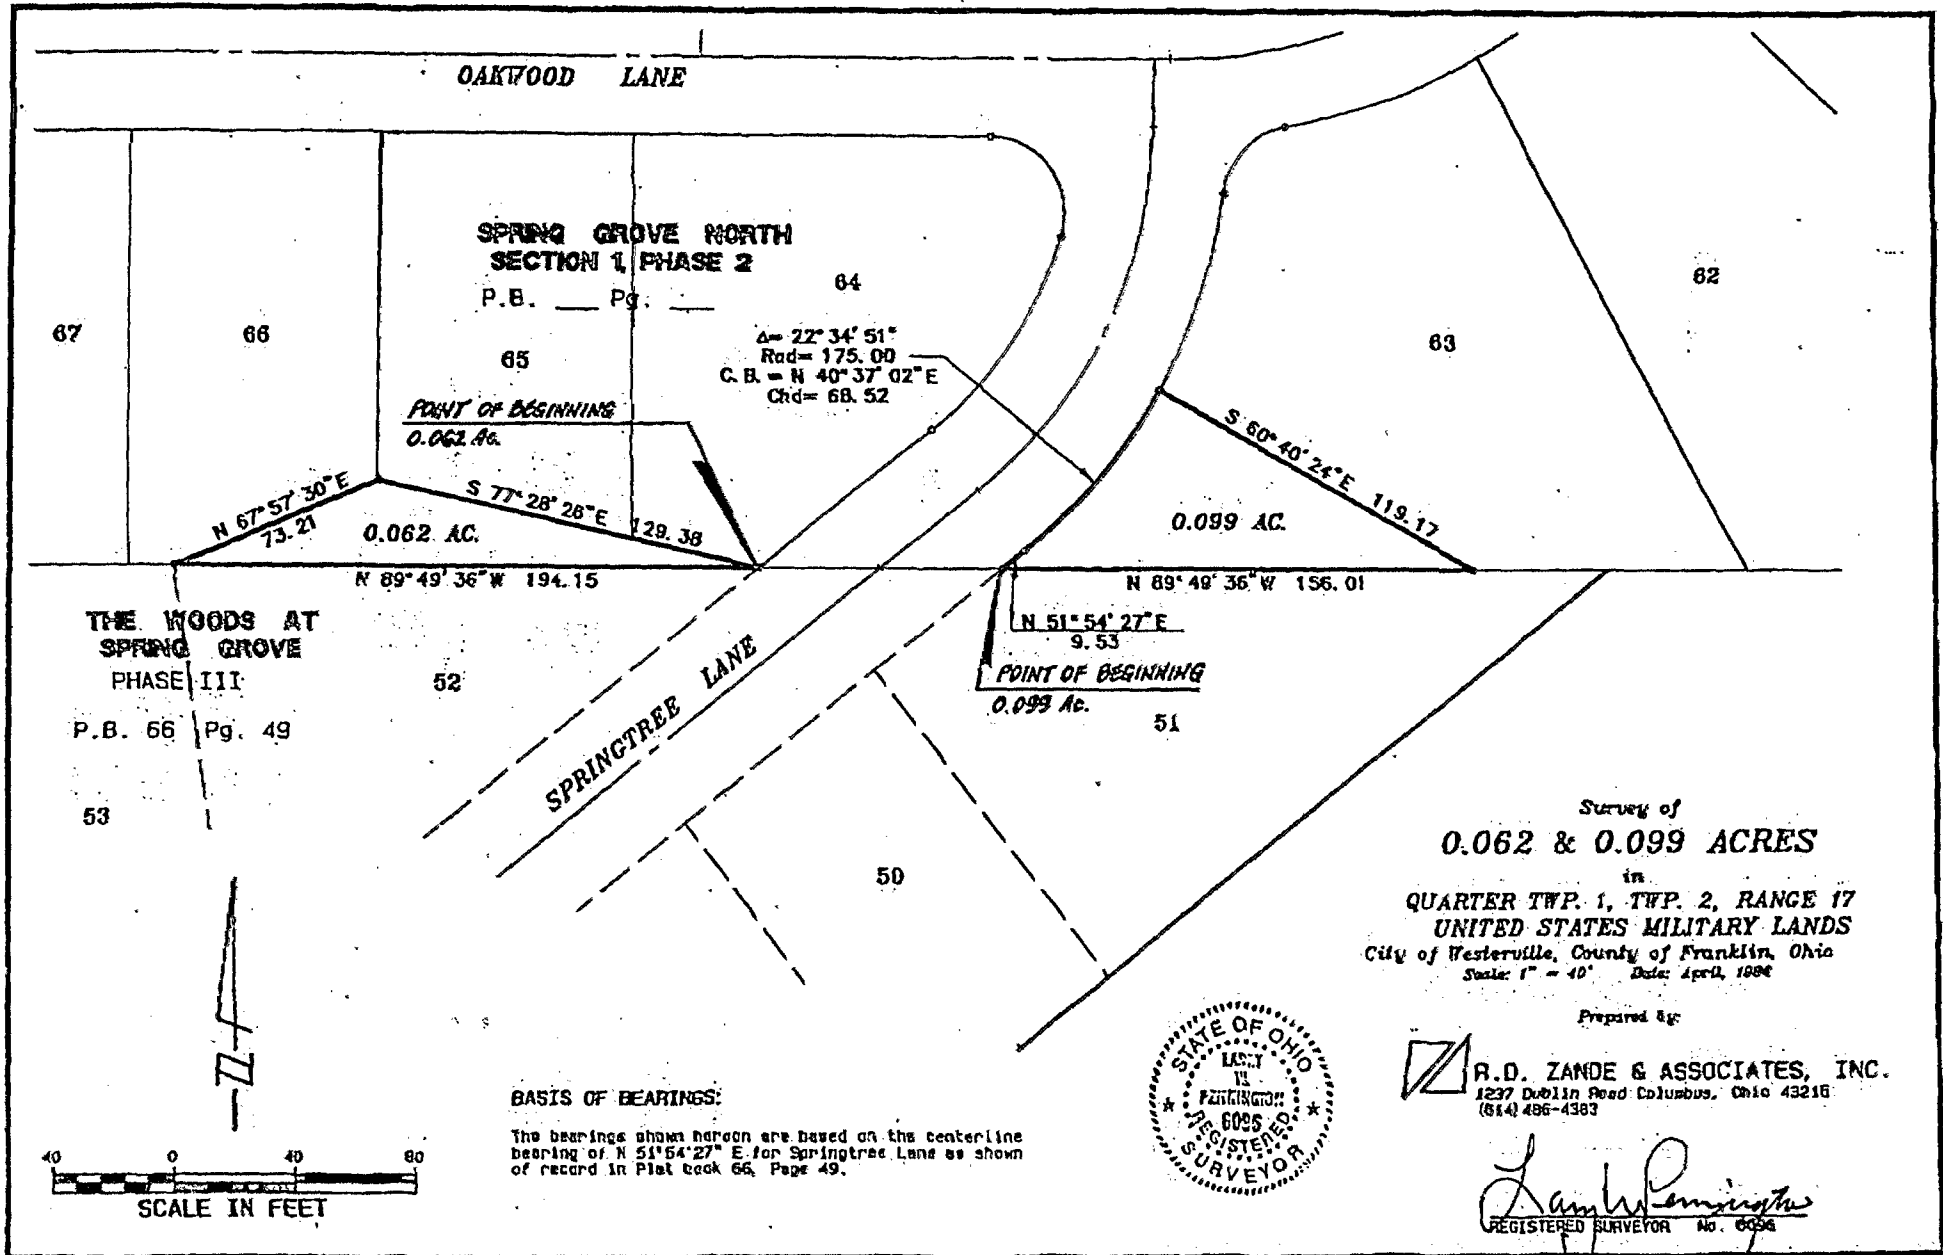

APR 11 '96 01:36PM R.D. ZANDE