

EVANS MECHWART HAMBLETON & TILTON, INC.

CONSULTING ENGINEERS — SURVEYORS
GAHANNA, OHIO

074-B

SURVEY OF ACREAGE PARCELS


Located In Section 2, Quarter Township 1, Township 2, Range 16
United States Military Lands
Plain Township, Franklin County, Ohio

SCALE 1" = 200'

0=IRON PIN

DEED BOOK 3511 PAGE 971

PLAT BOOK PAGE

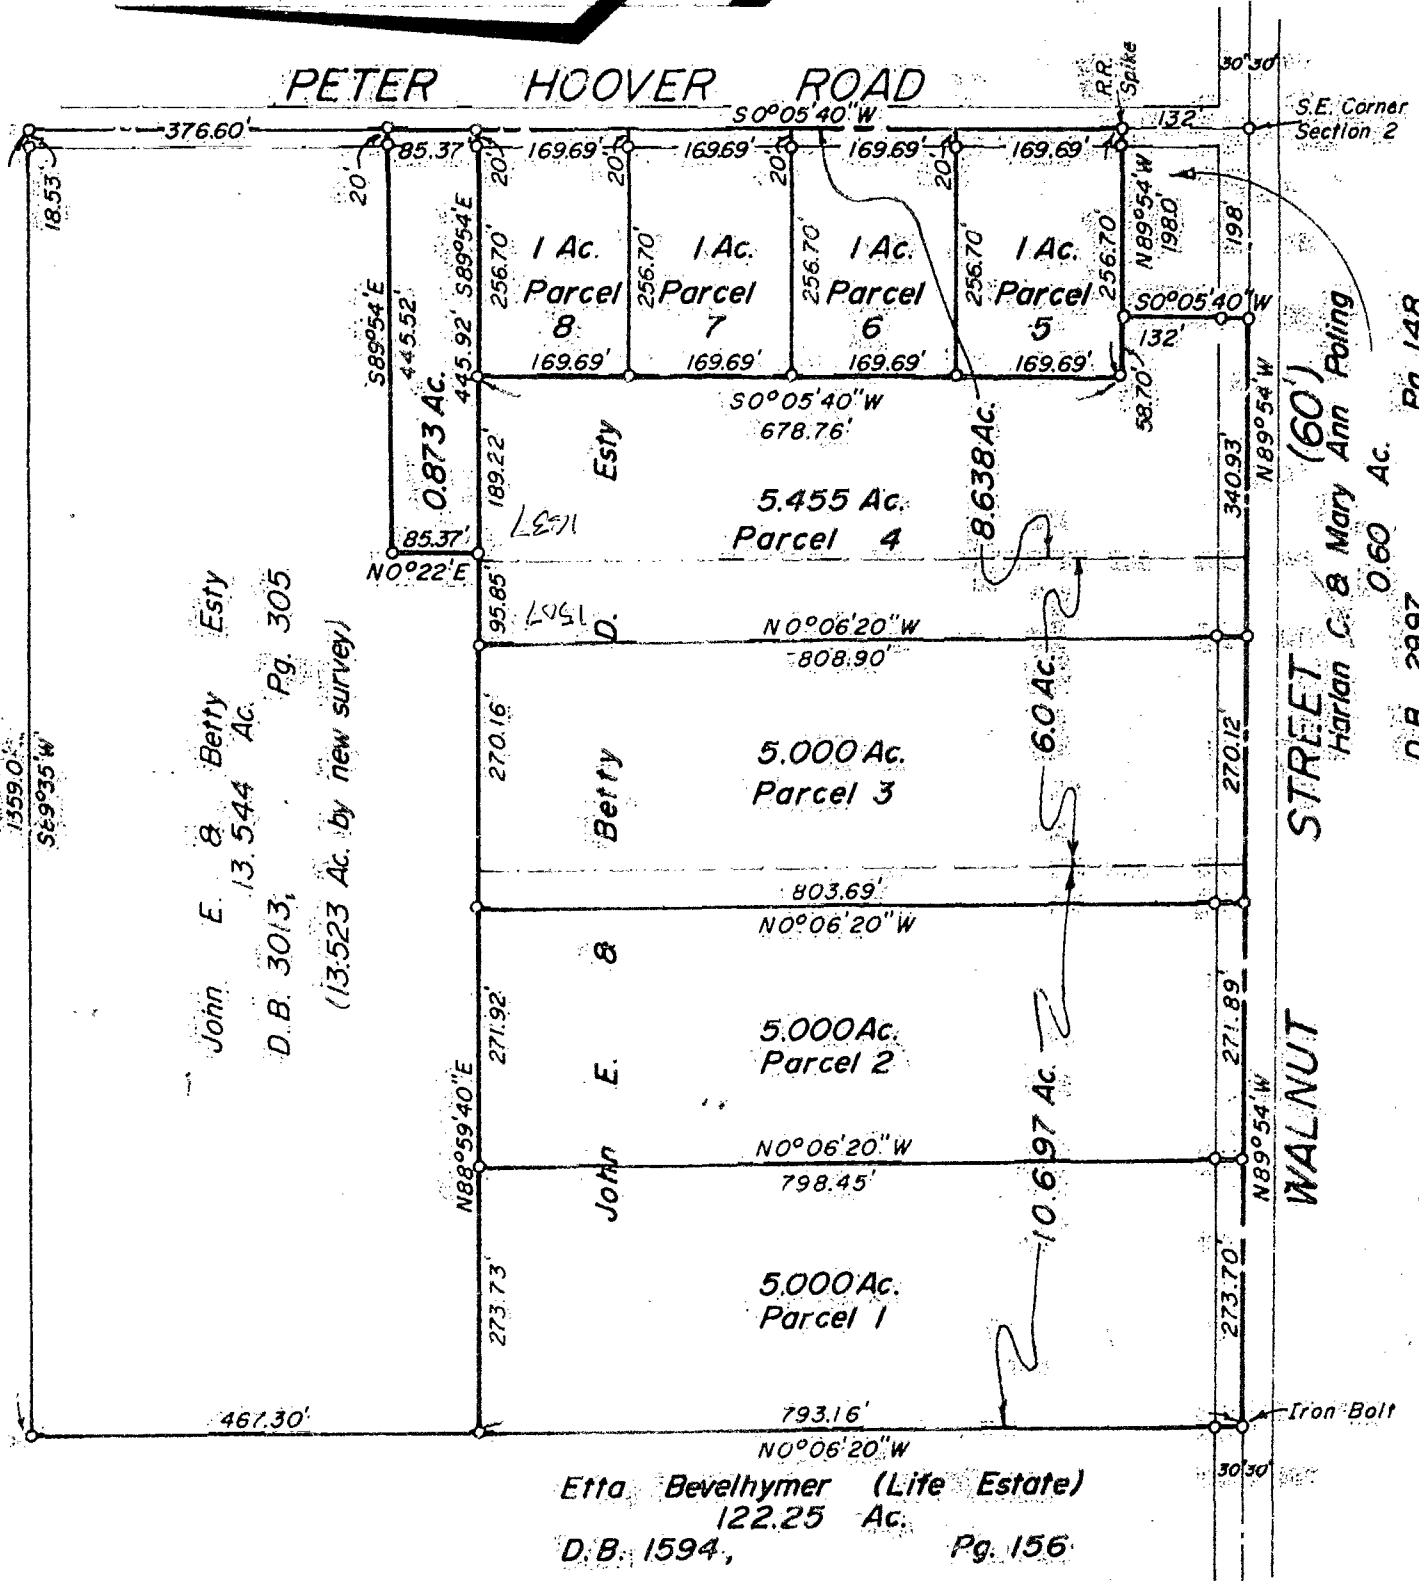

0-74-B

030
0742
076
097
120
4680
W
P
E
T
E
R
H
O
O
V
E
R
S
T
R
E
E
T

We hereby certify that the foregoing plat was prepared from an actual survey of the premises and shows the location of the boundaries.

EVANS MECHWART HAMBLETON & TILTON, INC.

BY: *M. H. Mechwart*
Registered Surveyor No. 4072