


EXHIBIT "B"

ROAD RIGHT-OF-WAY PLAT FOR
THE CITY OF WESTERVILLE
CITY OF WESTERVILLE, FRANKLIN COUNTY, OHIO
RANGE 17 W., TOWNSHIP 2 N., QUARTER TOWNSHIP 2, U.S.M.L.
CROSSBROOK BOULEVARD

0-1-D


CITY OF WESTERVILLE
ORD. No. 89-43 (11-21-89)

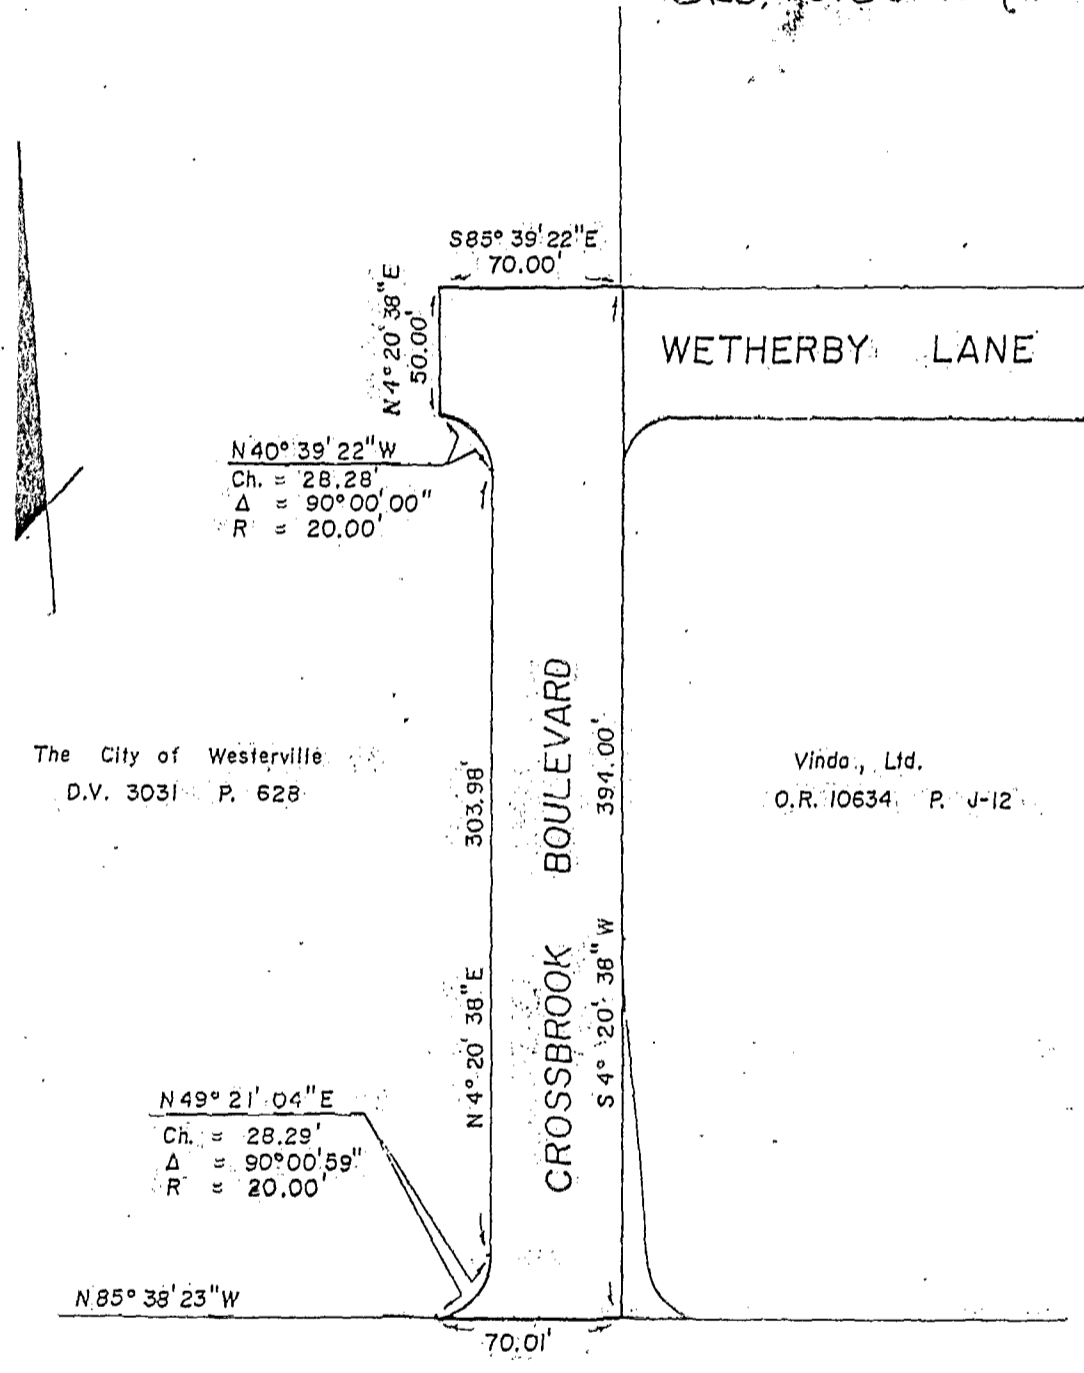

The City of Westerville
D.V. 3031 P. 628

Vindo, Ltd.
O.R. 10634 P. J-12

SCHROCK ROAD

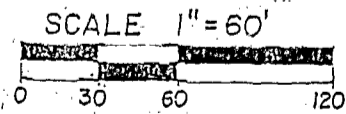

Drawn By CJD
Date 10-10-1929



PREPARED BY
CITY OF WESTERVILLE
ENGINEERING DEPARTMENT
Charles J. Destefani
CHARLES J. DESTEFANI
PROFESSIONAL SURVEYOR No. 5666

Bearings are based on the Schrock Road Improvement Right-of-Way plans of record in Road Record 24, Pages 88-122, in the Franklin County Engineer's Office.

0-1-D