


ANNA B. EVERTZ

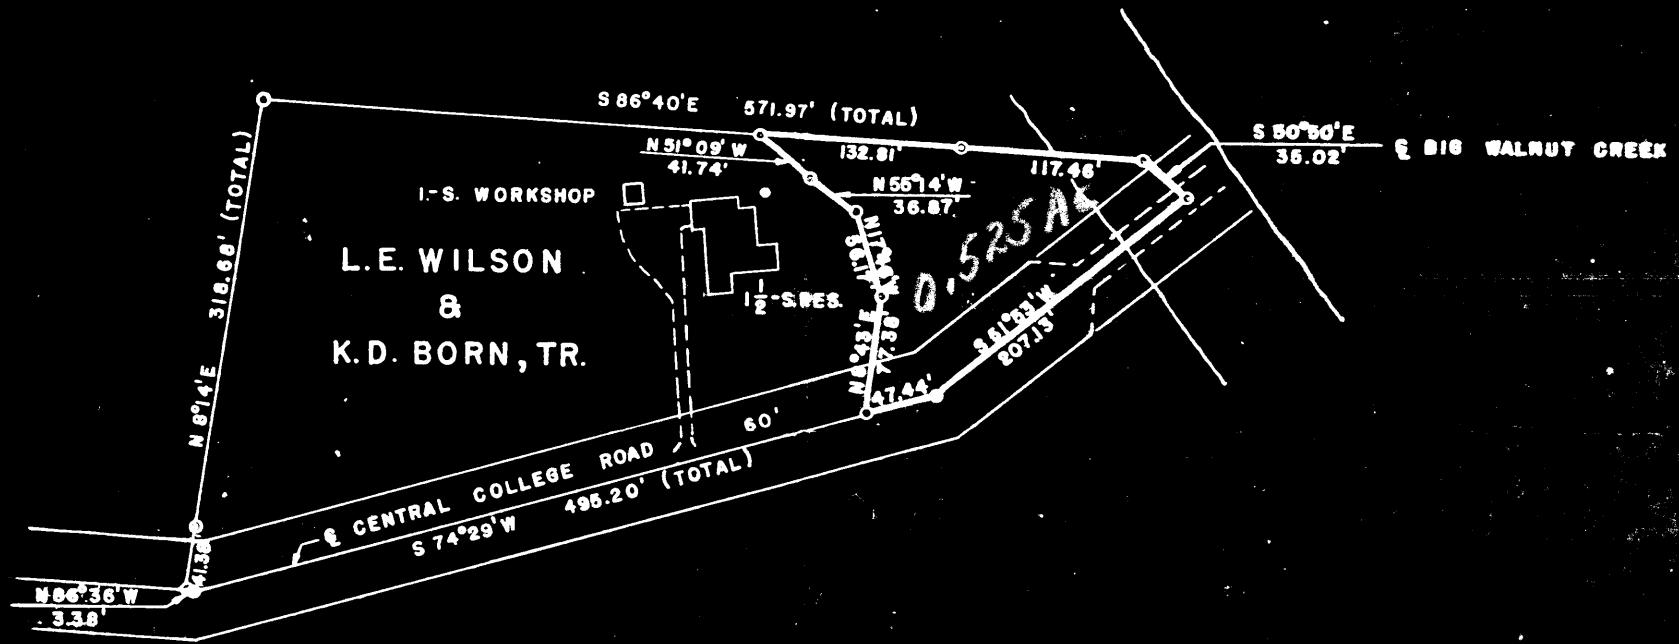

Hoover Dam and Reservoir  
Survey of Property of  
Lowie E. Wilson & Kathryn D. Born Tr  
Feb 1952  
Burgess & Niple, Engr's.

REVISED 6-8-53

