

M-E ENGINEERING INC.
CIVIL DIVISION


500 SOUTH FRONT STREET
COLUMBUS, OHIO 43215
PHONE (614) 469-4903
FAX (614) 469-4989

N-48-B

RIGHT-OF-WAY EXHIBIT



NORTH

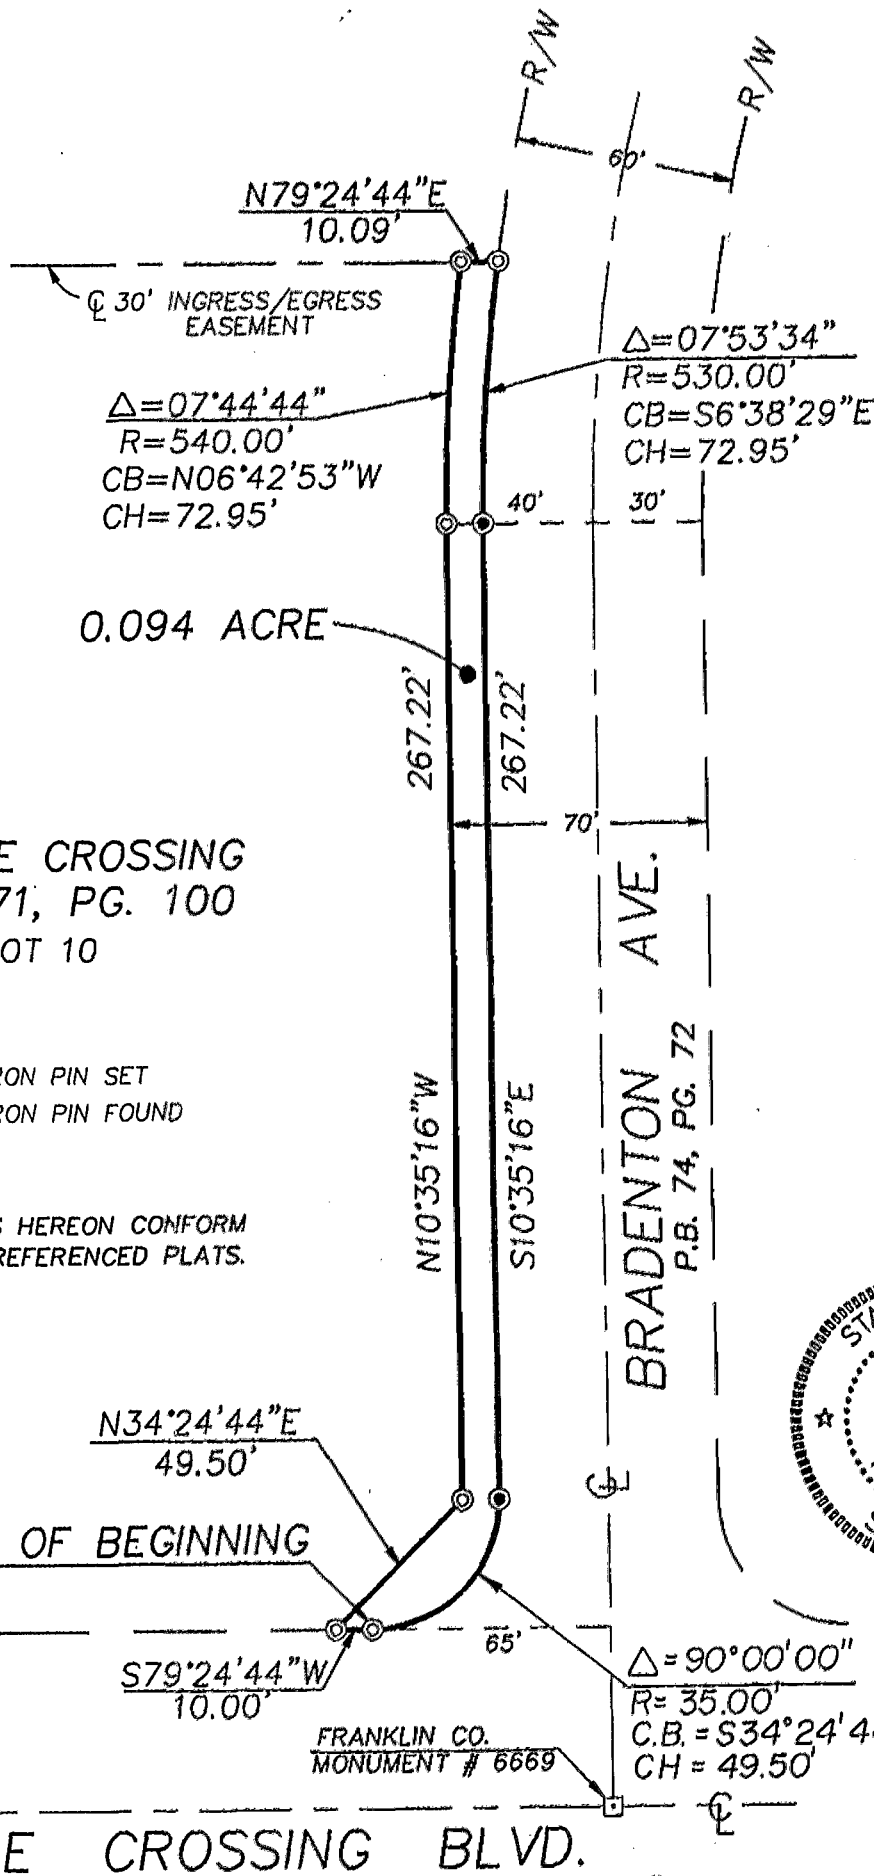


TUTTLE CROSSING
P.B. 71, PG. 100
LOT 10

- ⊙ IRON PIN SET
- IRON PIN FOUND

BEARINGS HEREON CONFORM
TO THE REFERENCED PLATS.

BRADENTON AVE.
P.B. 74, PG. 72

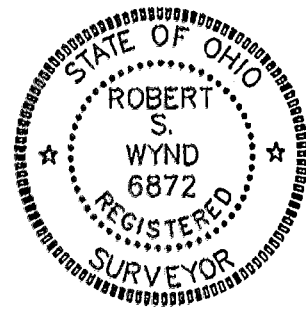

PLACE OF BEGINNING

TUTTLE CROSSING BLVD.

N-48-B

SCALE 1" = 50'

DATE 11/4/93	913077
REVISED DATES	JOB NUMBERS
11/11/93	
12/21/93	

SURV'D	DRAWN	CHECKED
	DC	BW

BY *Robert S. Wynd* 6872
REGISTERED SURVEYOR No.