

MYERS SURVEYING CO.

2740 East Main Street, Columbus 43209 (Bexley), Ohio.



Being part of a 2.837 acre tract conveyed to Gordon F. and Terry L. Scherer shown of record in Deed Book 3737, Page 560, Recorder's Office, Franklin County, Ohio, and being a part of Quarter Township 1, Township 2, Range 17, United States Military Lands, Blendon Township, Franklin County, Ohio.

FOR

GORDON F. SCHERER

D.B. 2973 Page 133
Scale 1" = 100'

Franklin Co. Rec. Office
July 12, 1982

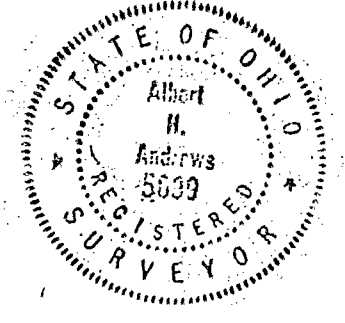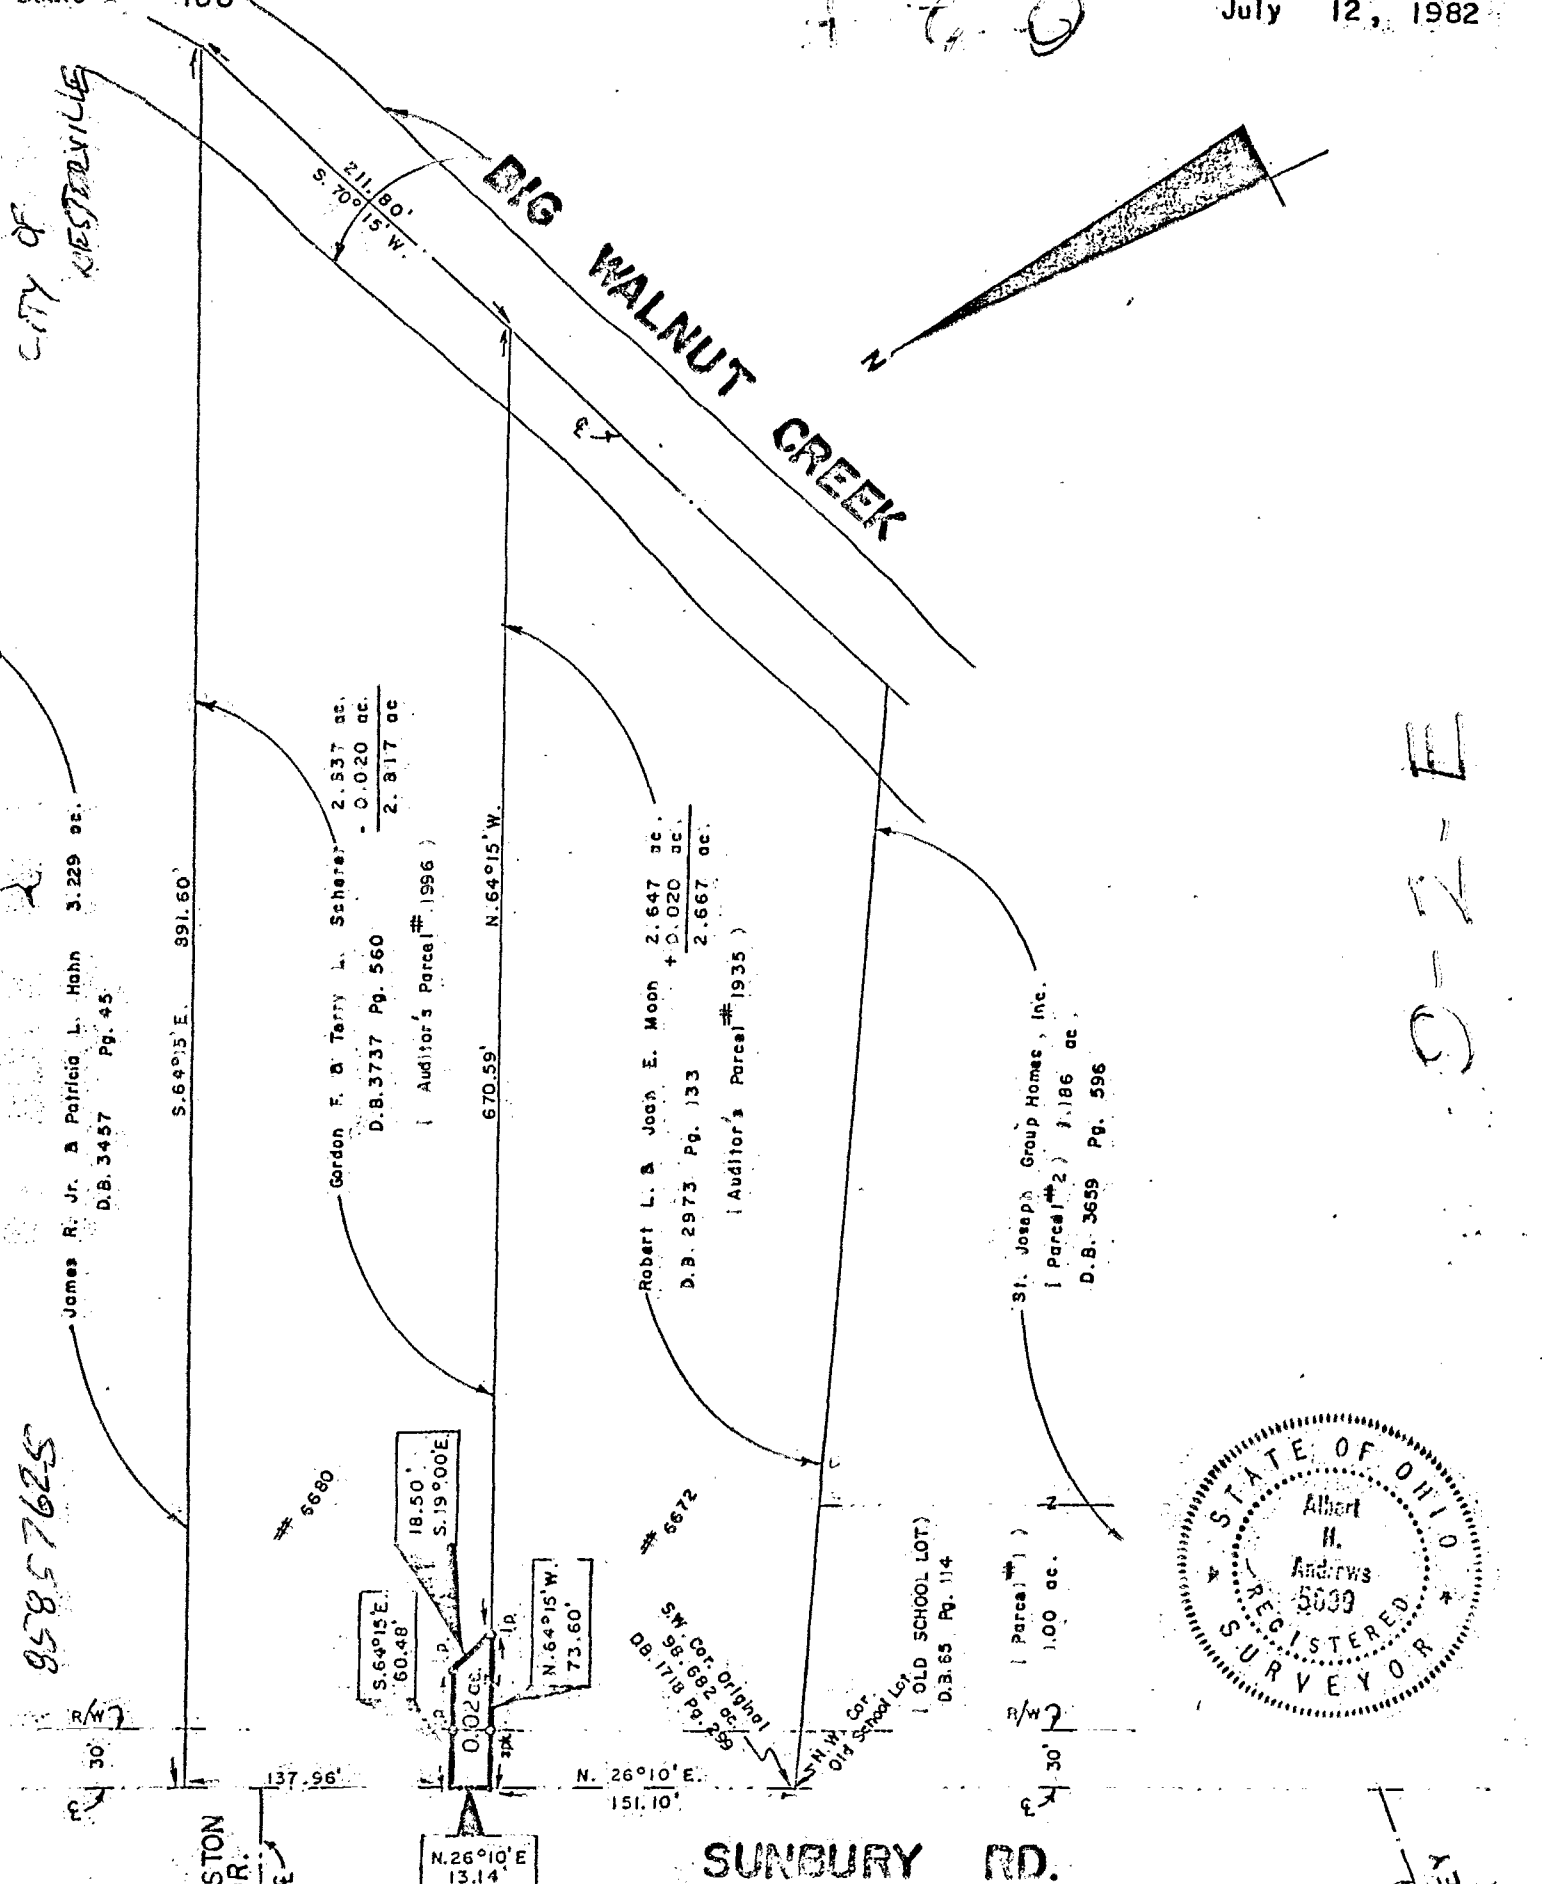

We hereby certify that the foregoing plat was prepared from an actual survey of the premises.

MYERS SURVEYING CO.

Albert H. Andrews
Registered Surveyor