

BLENDON TWP.
0-2-F

86607675
8660765E

STA 69+ 80.35
County Highway SURVEY
Kidner Taylor Rd. -
Now
Central College Rd


SURVED & PLATTED
BY

EVANS & MECHWART

• = Railroad Spike
- SCALE: 1" = 200' o = Iron pin Oct, 1954

BY: *E. Evans*
Registered Surveyor 483

Survey of Brice E. Smith Farm located in
1/4 Tp. 1, Tp. 2, H. 17, U.S.M. Lands, Blendon
Township, Franklin County, Ohio.

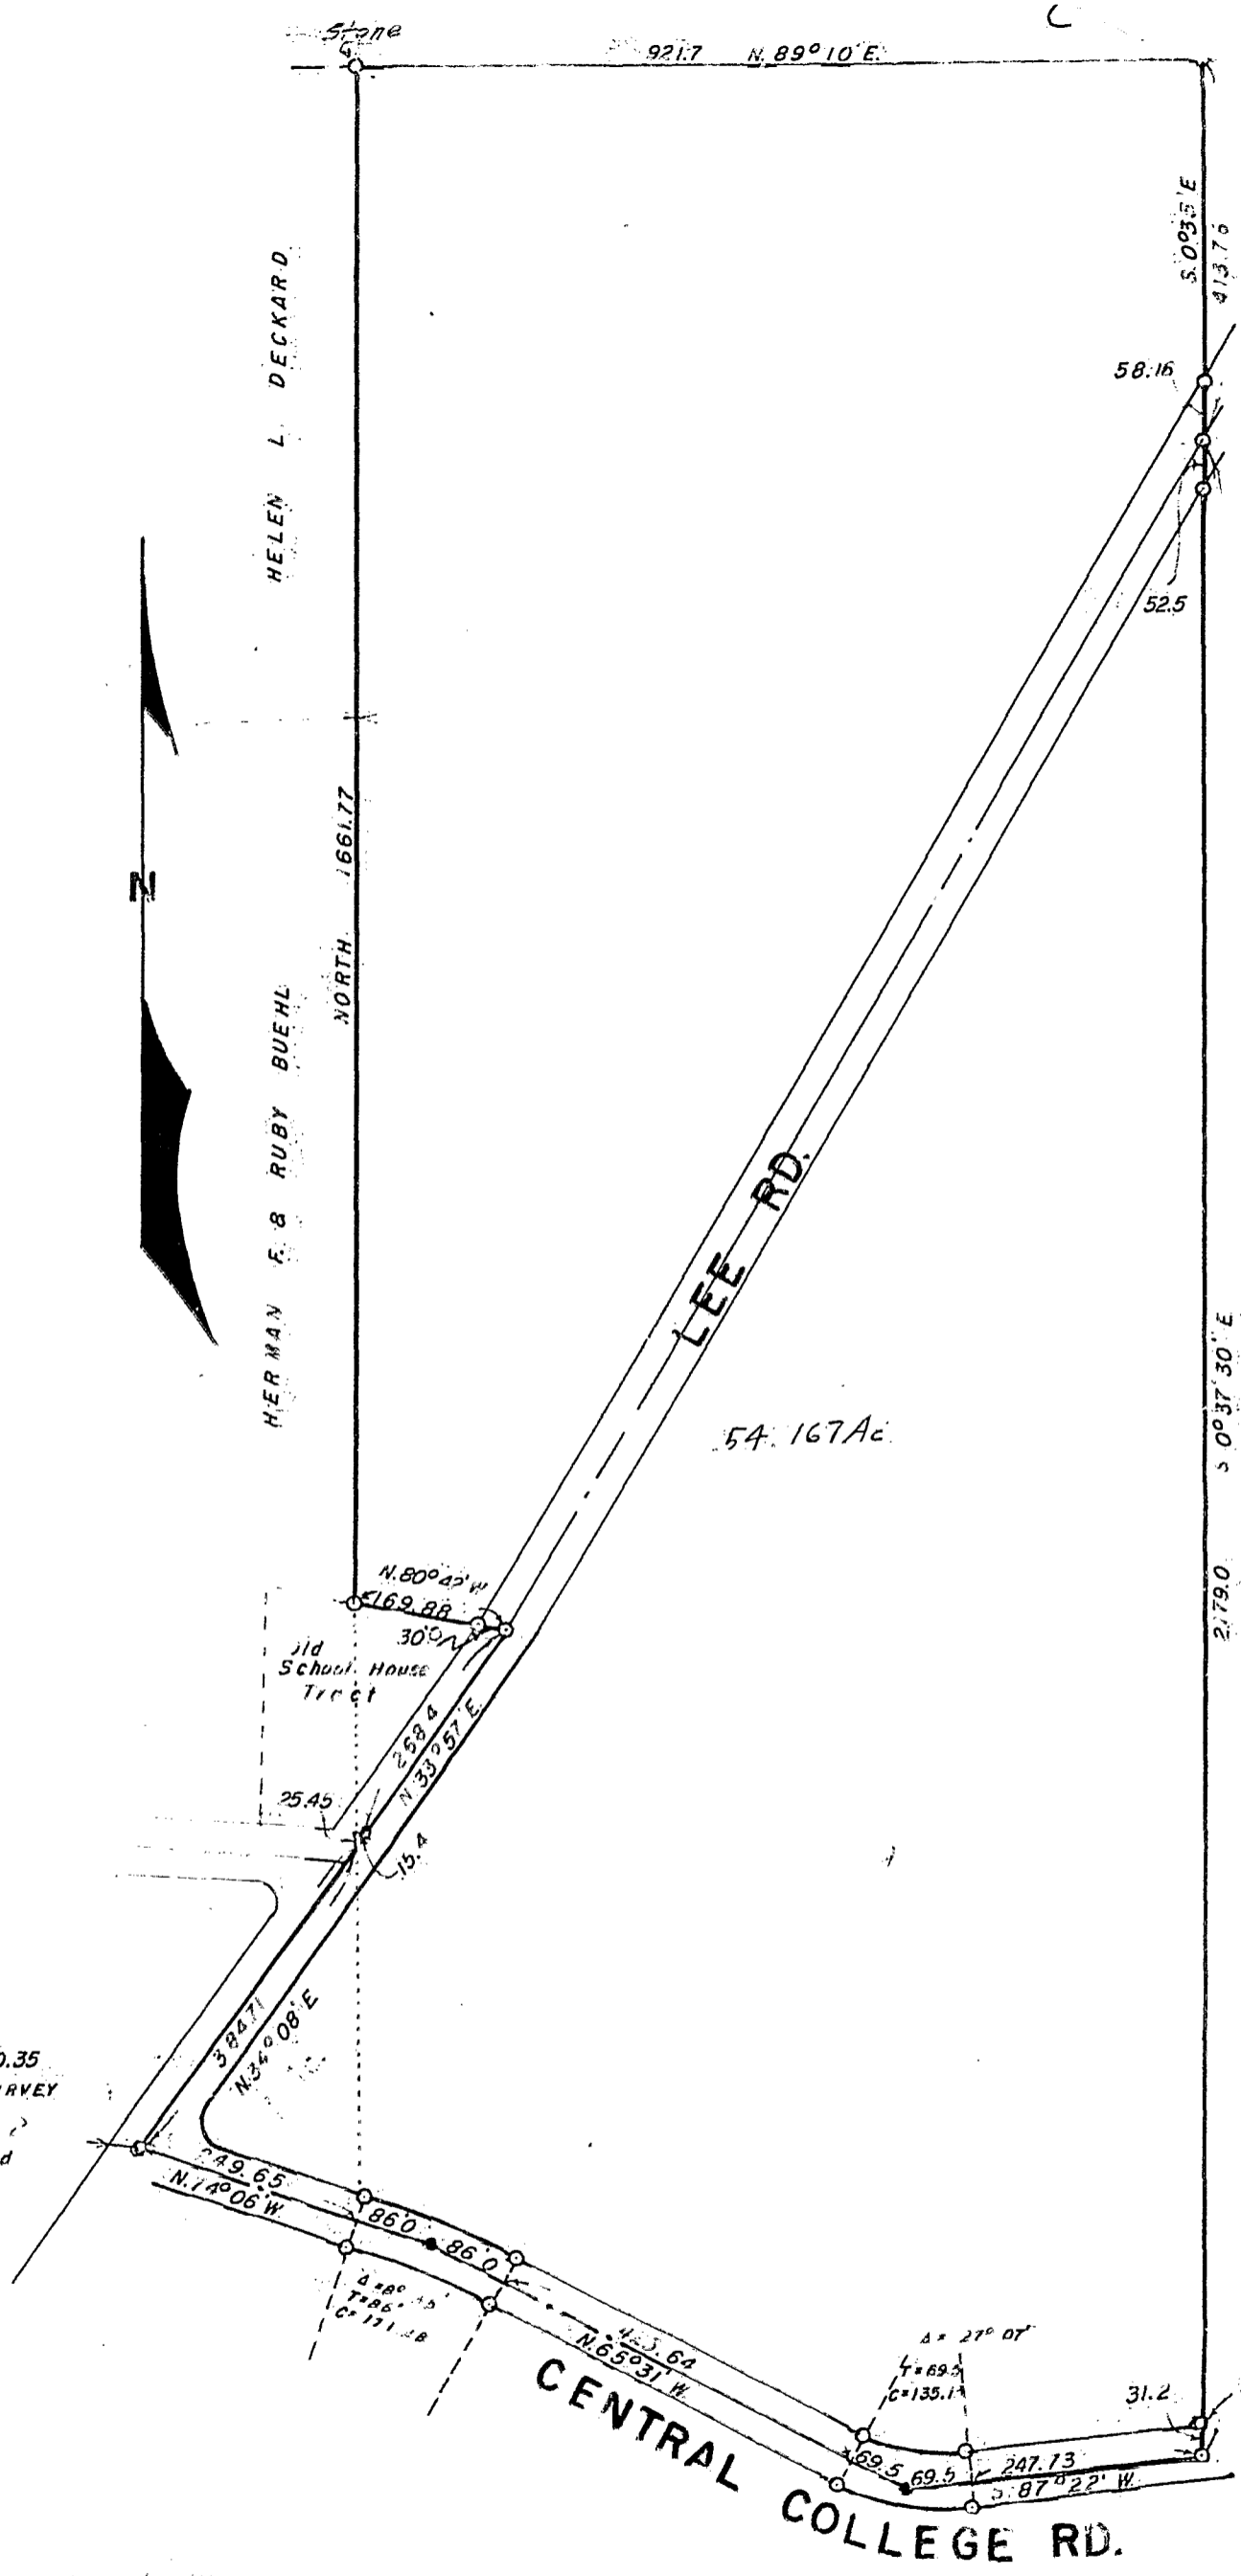

HELEN L. DECKARD
HERMAN F. & RUBY BUEHL

LOVELL H. ANDRIK

0660 120 018 036 LEE RD & CENTRAL COLLEGE 954 0026 03