

SURVEY OF ACREAGE PARCELS
LOCATED IN SECTION 4, TOWNSHIP 2, RANGE 17
UNITED STATES MILITARY LANDS
CITY OF COLUMBUS, FRANKLIN COUNTY, OHIO

SCALE 1" = 50'

APRIL 3, 1981

DEED BOOK 3271, PAGE 625

IRON PIN

PLAT BOOK _____, PAGE _____

COLUMBIAN WESTERVILLE
C-4-C

86107600

PICKAWILLANY CONDOMINIUM
STAGE I
Cordo. Bk. 2
Pg. 688

PICKAWILLANY CONDOMINIUM
STAGE II
Cordo. Bk. 2,
Pg. 752



C. G. Equity Ventures Inc.

BLUEJACKET ROAD
(60')
(P.B. 46, Pg. 17 & 18)

TURTLE LITTLE WAY
(P.B. 46)

0.677 Ac.

0.601 Ac.

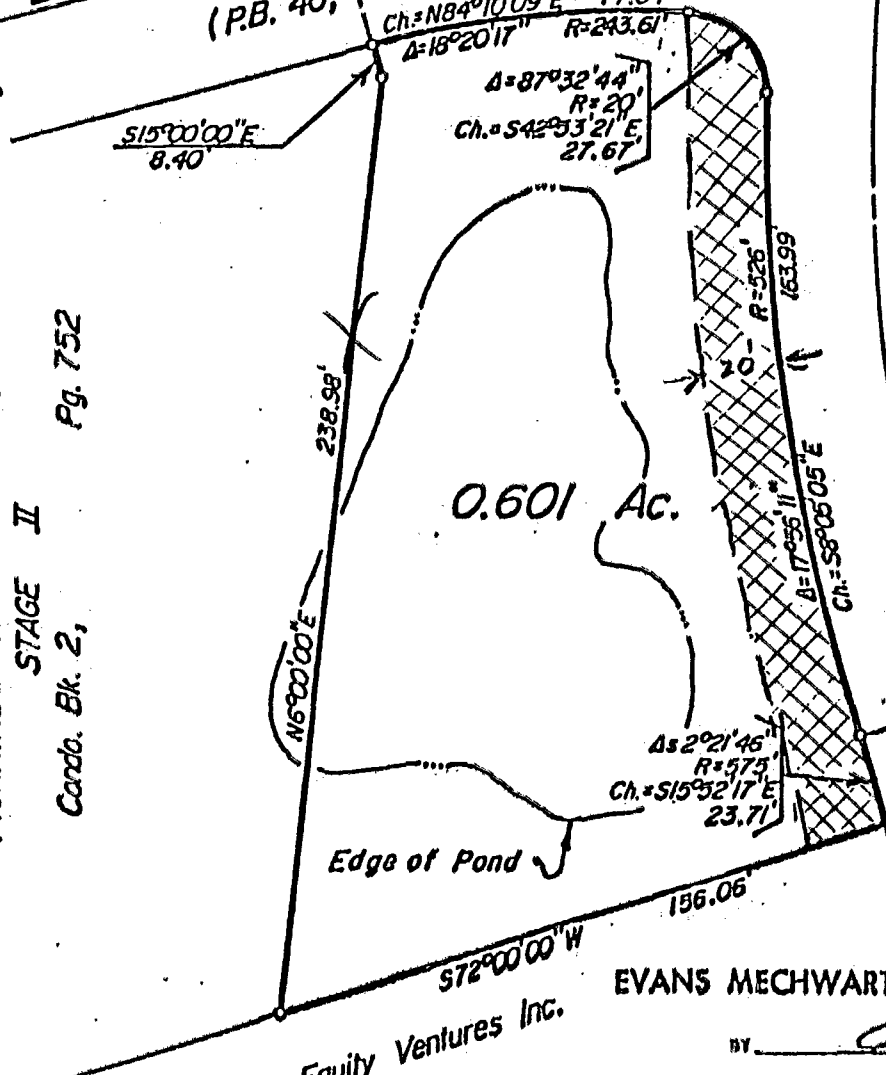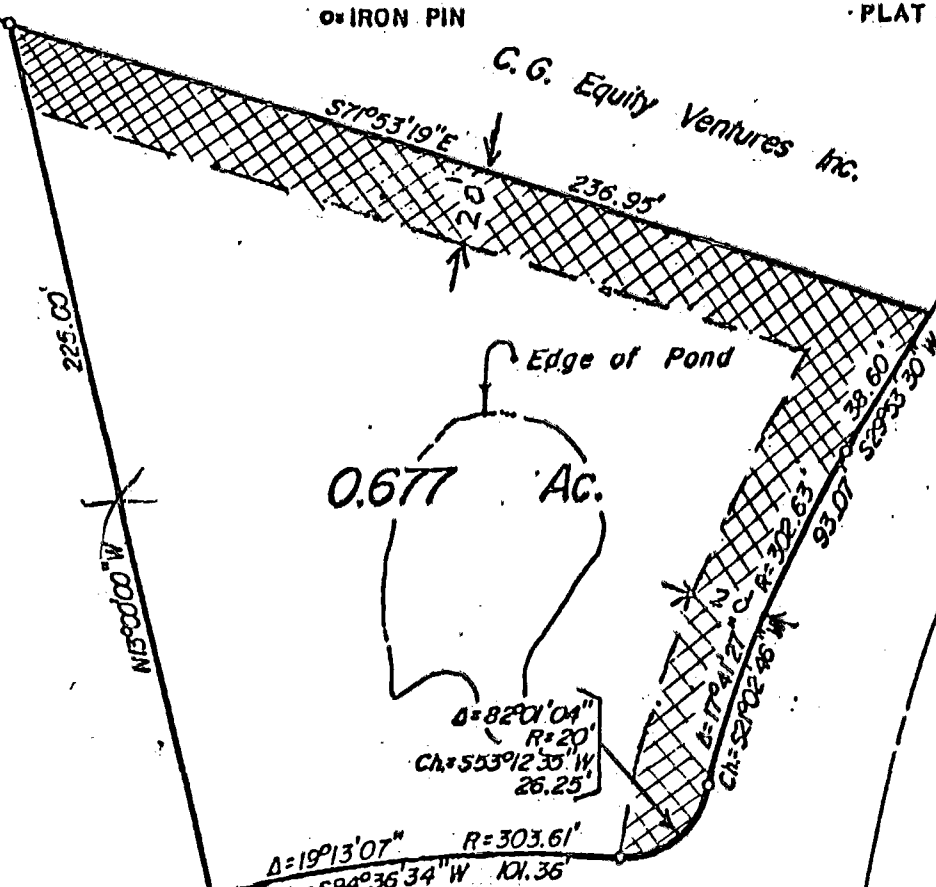

C. G. Equity Ventures Inc.

EVANS MECHWART HAMBLETON & TILTON, INC.

BY E. E. Medley
Registered Surveyor No. 9365

C-4-C