

18710-1600

STULTS & ASSOCIATES, INC.

CONSULTING ENGINEERING - SURVEYING

67 N. SANDUSKY STREET, DELAWARE, OHIO

MARION PHONE: 387-9180


DELAWARE PHONE: 363-6792

COLUMBUS PHONE: 436-5238

75-B

PLAT OF SURVEY CITY OF COLUMBUS - FRANKLIN COUNTY, OHIO PT. OF QTR. TWP. 3, TWP. 2, R. 16, U.S.M. LANDS

Owned by: Estate of Augusta M. Gallagher
Orig. 118.9 ac. - D.B. 3444 - PG. 685

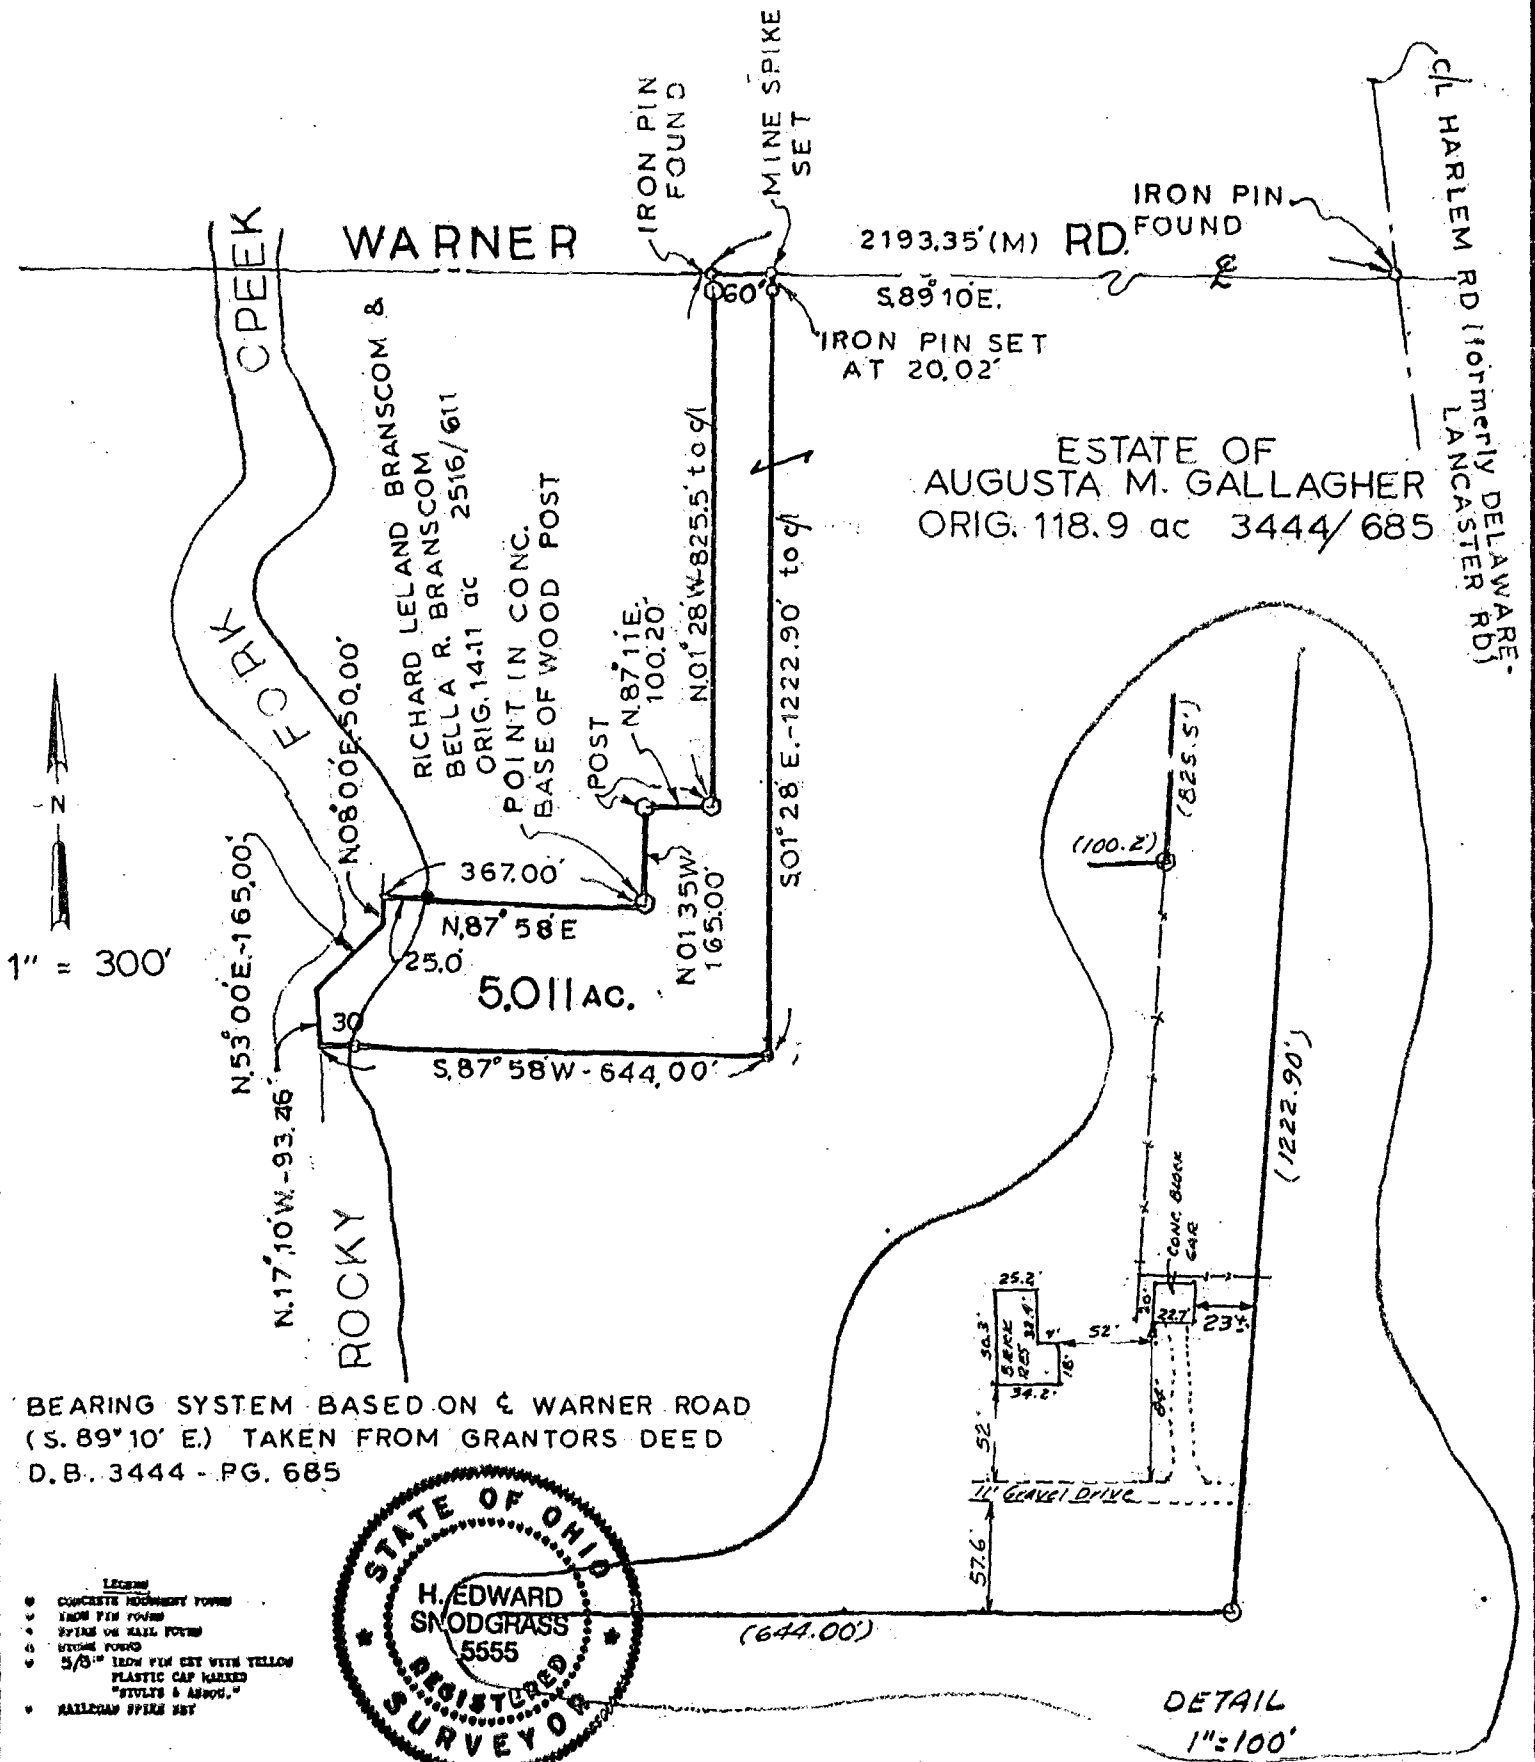

BEARING SYSTEM BASED ON & WARNER ROAD
(S. 89° 10' E) TAKEN FROM GRANTORS DEED
D.B. 3444 - PG. 685

- LEGEND**
- CONCRETE MONUMENT POINT
 - IRON PIN FOUND
 - SPIKE ON NAIL POINT
 - WOOD POST
 - 3/8" IRON PIN SET WITH YELLOW PLASTIC CAP MARKED "STULTS & ASSOC."
 - RAILROAD SPIKE SET



DETAIL
1" = 100'

We hereby certify that the above plat was prepared from an actual survey and to the best of our knowledge is correct.

H. Edward Snodgrass
Registered Surveyor No. 5555

Date Aug 28, 1984

9-11-84-DELETED PLAIN TWP. ADDED CITY OF COLUMBUS

revised 9-6-1984
removed proposed gas line easement

File No. 84-219