


0-4

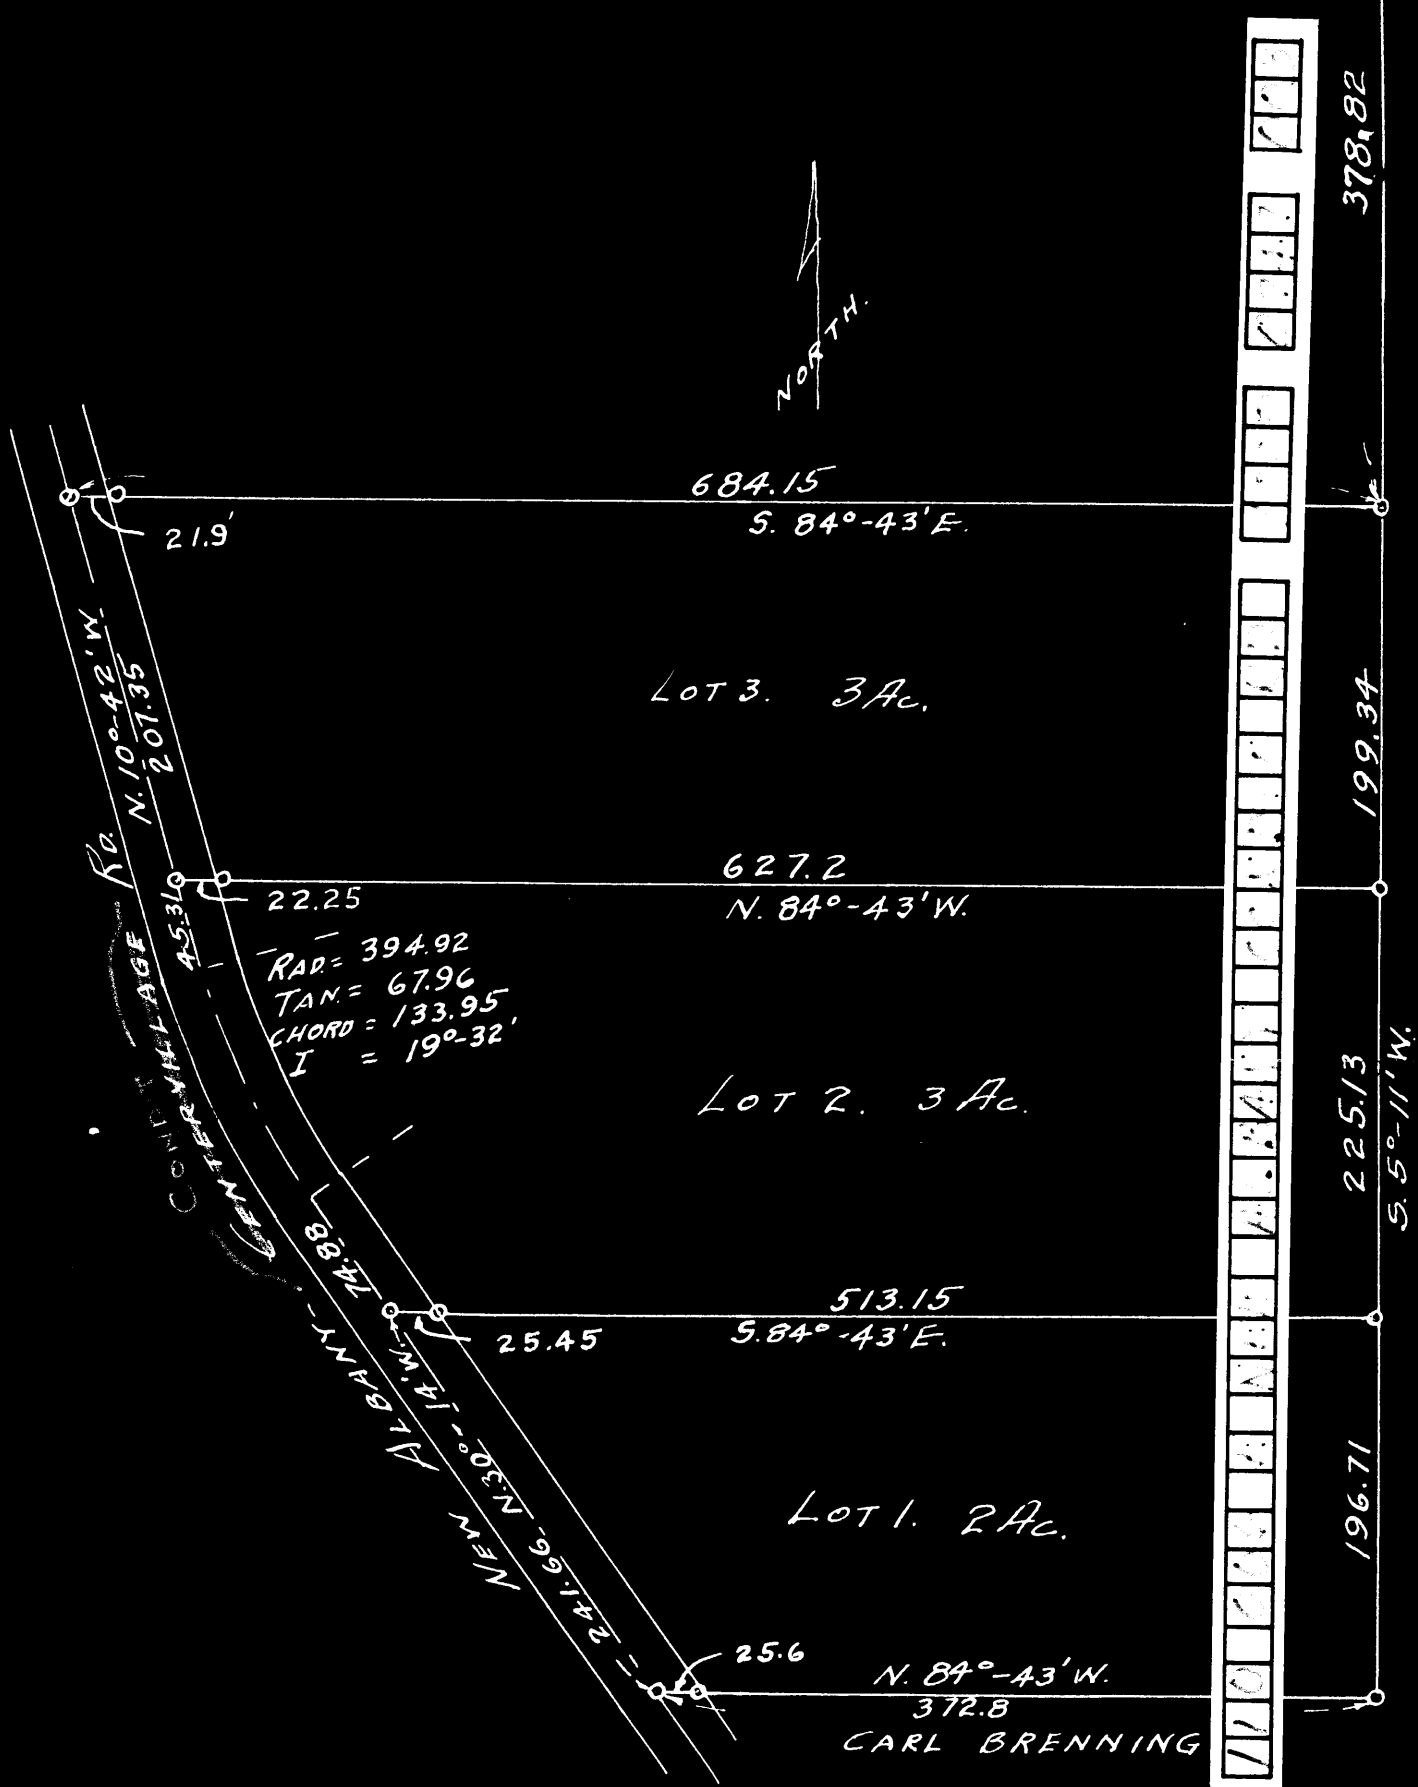

SURVEY OF ACREAGE FOR  
H. E. BRENNING

LOCATED IN N.E. Q.R. OF SEC. 13 - TP. 2. - R. 16. U.S.M. ANDS  
PLAIN TWP. - FRANKLIN Co. O.

DATE. NOV. 25 - 1939. SCALE 1" = 100'  
O = R.R. SPIKE O = IRON PIPE

SURVEY BY *H. E. Evans*  
40 W. GAY ST. COL. O.  
PH. AB 9656.