


VACATION PLAT

OF A 0.632 ACRE TRACT AND A 0.164 ACRE TRACT OF LAND

IN OLD SUNBURY ROAD, SOUTH OF STATE ROUTE 161, COLUMBUS, OHIO


SITUATED IN THE STATE OF OHIO, COUNTY OF FRANKLIN,
CITY OF COLUMBUS, AND BEING LOCATED IN SECTION 4,
TOWNSHIP 2 NORTH, RANGE 17 WEST, UNITED STATES
MILITARY LANDS, AND BEING LOCATED ENTIRELY WITHIN
THE RIGHT-OF-WAY OF OLD SUNBURY ROAD (60').

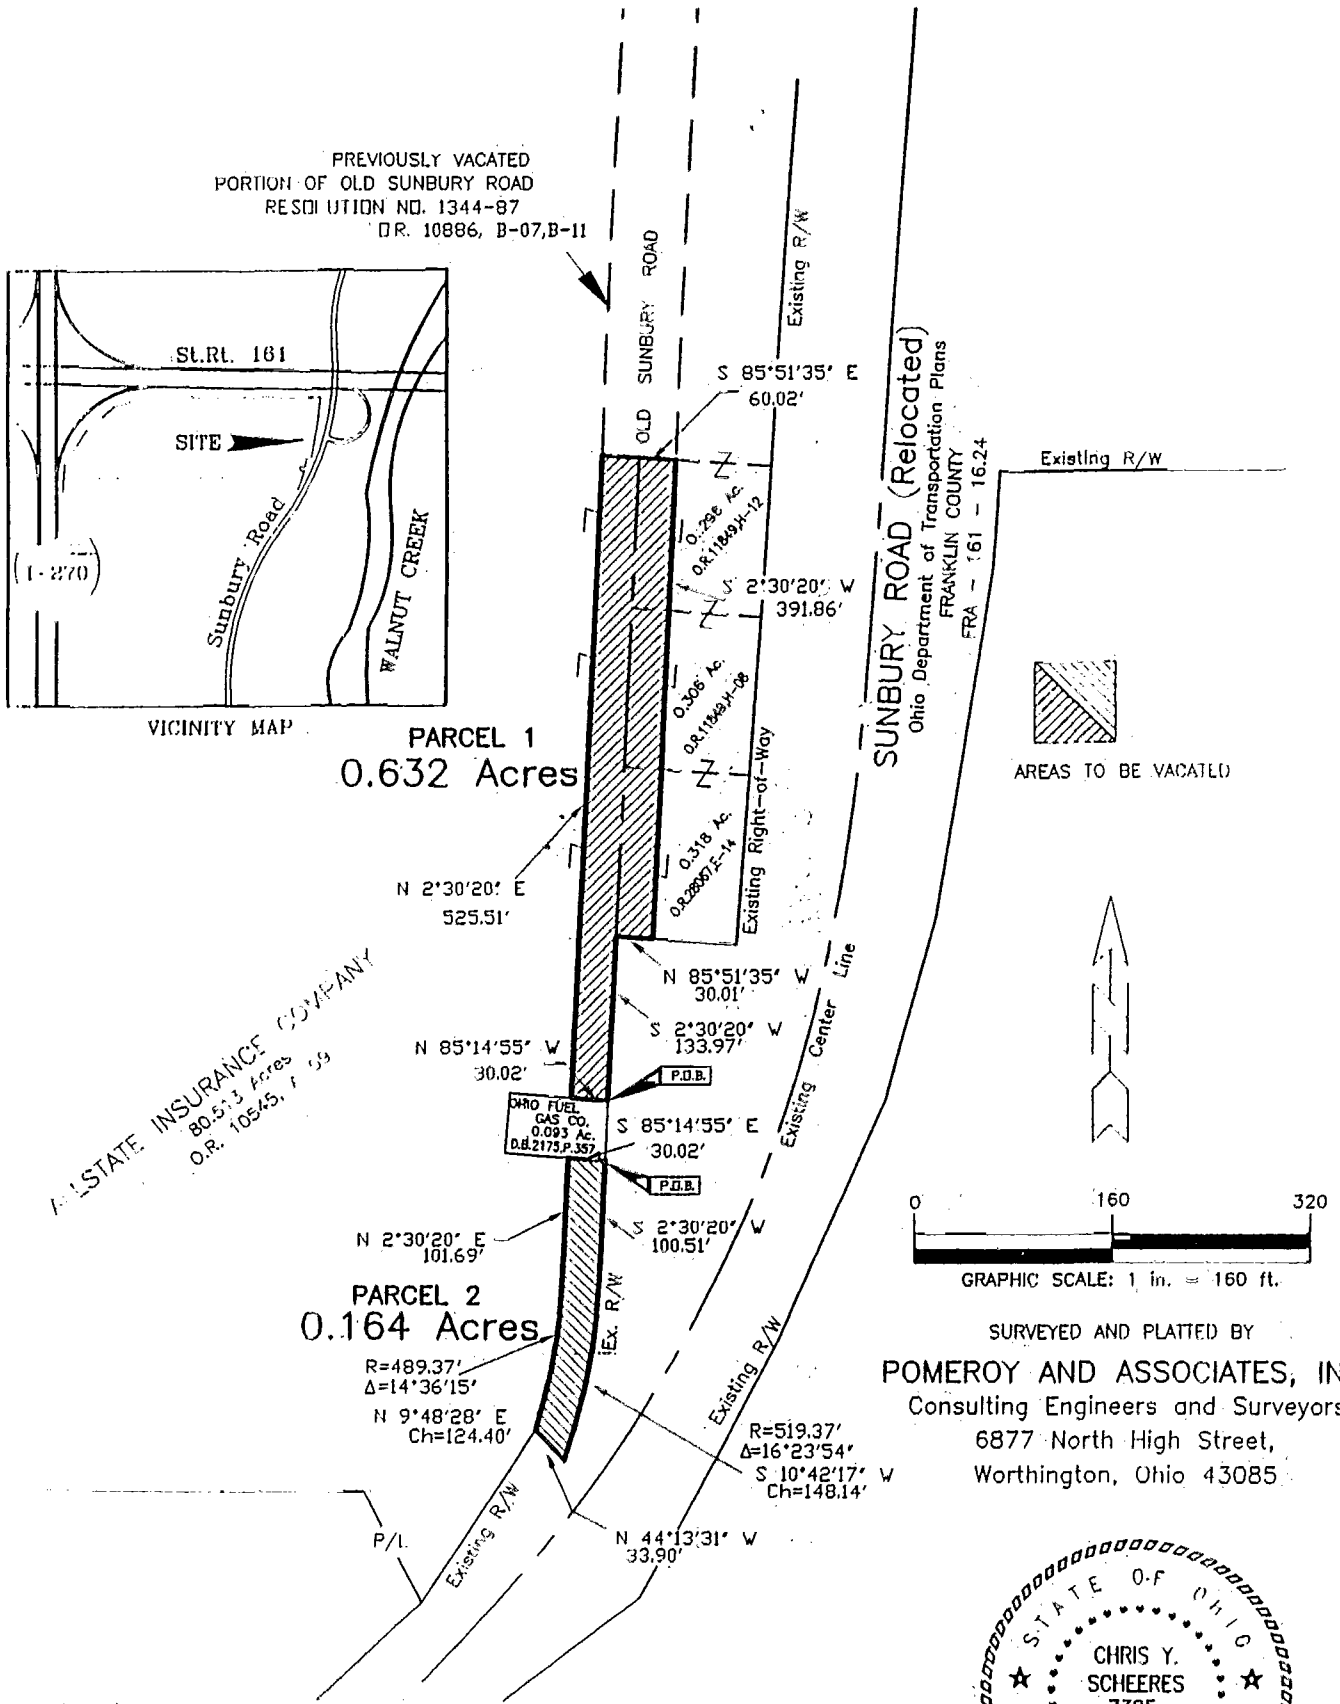

ALLSTATE INSURANCE COMPANY
80.513 Acres
O.R. 10545, F-59

Base of Bearing: Same Meridian as the centerline
of Old Sunbury Road, in Official Record 10545, A-09.

By: *Chris Y. Scheeres, P.S.*
Chris Y. Scheeres, P.S.
Ohio Registered Professional Surveyor No. 7385

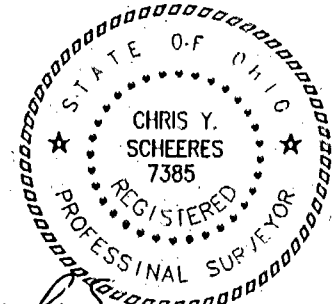

10 Feb '95

85 607 550
85 607 575
BLENDON