

HOCKADEN-LIFE-ROUSCUP, INC.

CONSULTING ENGINEERS

883 N. CASSADY AVENUE
COLUMBUS, OHIO

0-3-C

LOT NO. ADDITION
or
PARCEL NO. TOWNSHIP
PLAT BOOK NO. PAGE NO. FRANKLIN COUNTY RECORDER'S RECORDS


PLAT OF 5.593 ACRES OF LAND
WEST SIDE SUNBURY ROAD, NORTH OF MORSE ROAD
FRANKLIN COUNTY, OHIO (STRONG PROPERTY)

Situated in the State of Ohio, County of Franklin, partly in the City of Columbus, being in Section 3, Township 2, Range 17, U.S.M. Lands, and containing 5.593 acres of land, more or less, being part of that original 5.803 acre tract described in a deed to Zachary Taylor Strong and Alice Louise Strong, of record in Deed Book 2137, Page 322 (all references to Deed Books are of record in the Recorder's Office, Franklin County, Ohio), being all of that 0.711 acre tract described in a deed to Zachary Taylor Strong and Alice Louise Strong, of record in Deed Book 2409, Page 46.

85357525
85107525

0-3-C

[Handwritten signature]

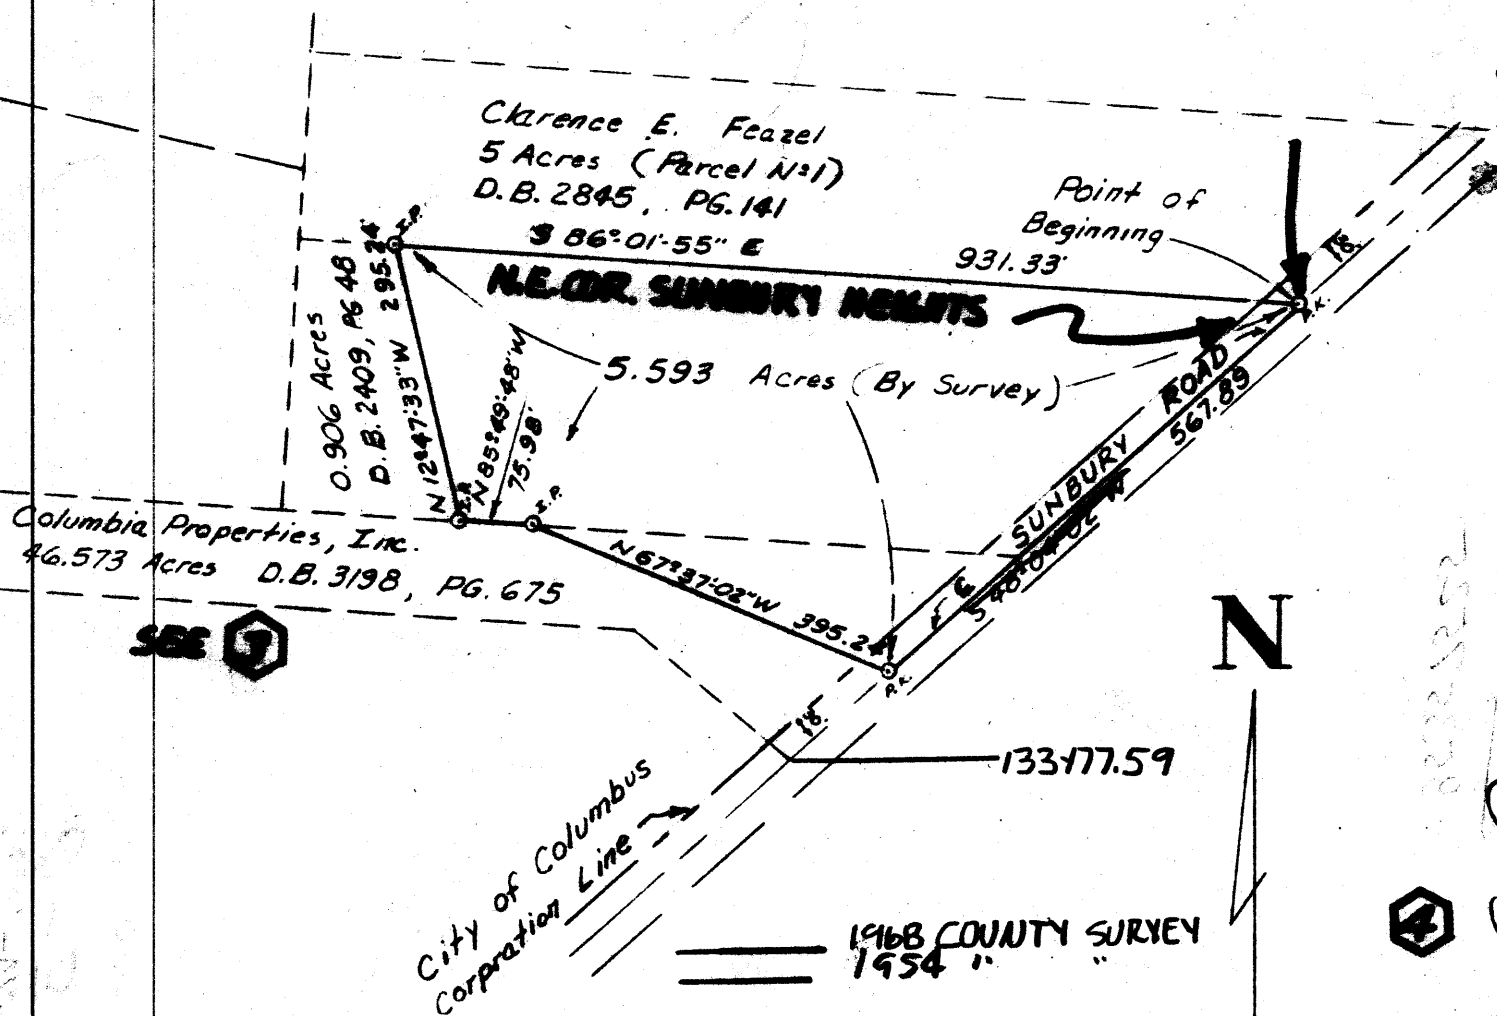

0-3-C
WESTSIDE

SCALE 1" = 200'

DATE: 3/3/72 13-12-P434
REVISED DATES ORDER NUMBERS

SURV'D.	DRAWN	CHECKED
P.P.	R.G.G.	L.A.H.

By *Peterist*
HOCKADEN-LIFE-ROUSCUP, INC.
REGISTERED PROFESSIONAL ENGINEER
No. 1358