

86857520

# SURVEY OF ACREAGE PARCELS


SEC 3 TWP 2-RNG 16 USML  
CITY OF COLUMBUS, FRANKLIN COUNTY, OHIO

O-75-D  
PLAIN Twp.

SCALE 1" = 100'

April 20, 1999

Bearings for this drawing are based on N03° 23' 04"E for the centerline of Hamilton Road between FCGS Monument Nos. 8815 & 8816.

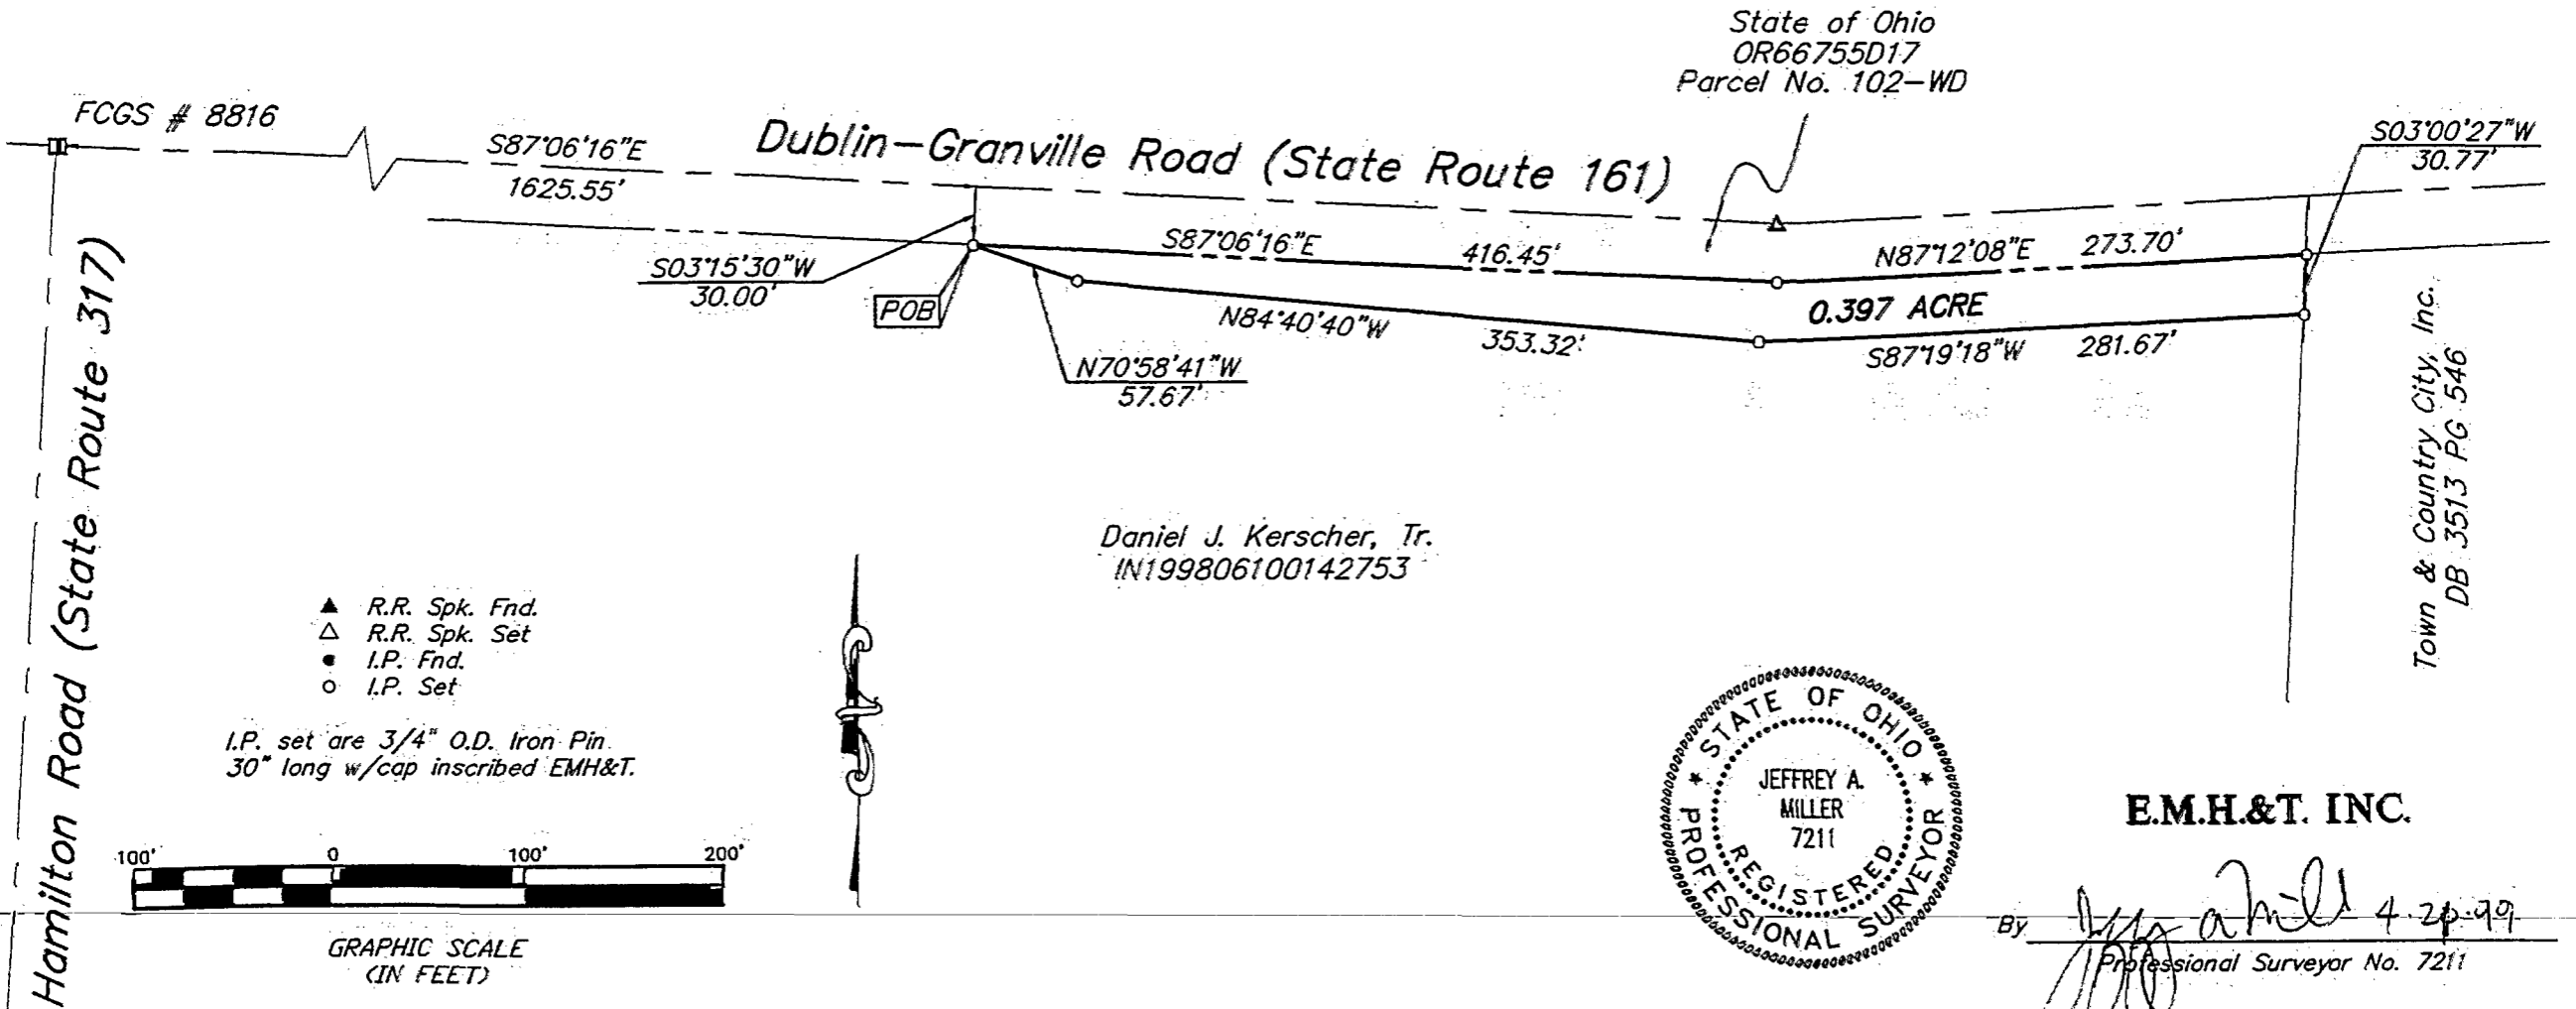

State of Ohio  
OR66755D17  
Parcel No. 102-WD

Dublin-Granville Road (State Route 161)

Hamilton Road (State Route 317)

Town & Country City, Inc.  
DB 3513 PG 546


Daniel J. Kerscher, Tr.  
IN199806100142753

- ▲ R.R. Spk. Fnd.
- △ R.R. Spk. Set
- I.P. Fnd.
- I.P. Set

I.P. set are 3/4" O.D. Iron Pin  
30" long w/cap inscribed EMH&T.



GRAPHIC SCALE  
(IN FEET)

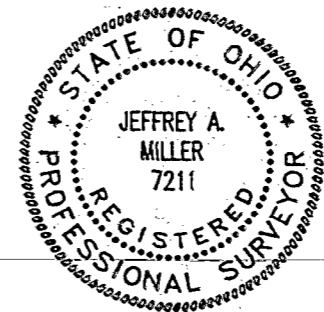

EMH&T. INC.

By *Jeffrey A. Miller* 4-20-99  
Professional Surveyor No. 7211