




SCALE 1" = 20'

JANUARY 13, 1994

—○— IRON PIN

RECORD REFERENCES

0.75-EE

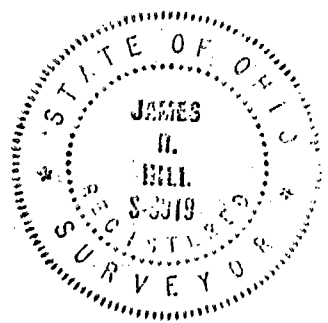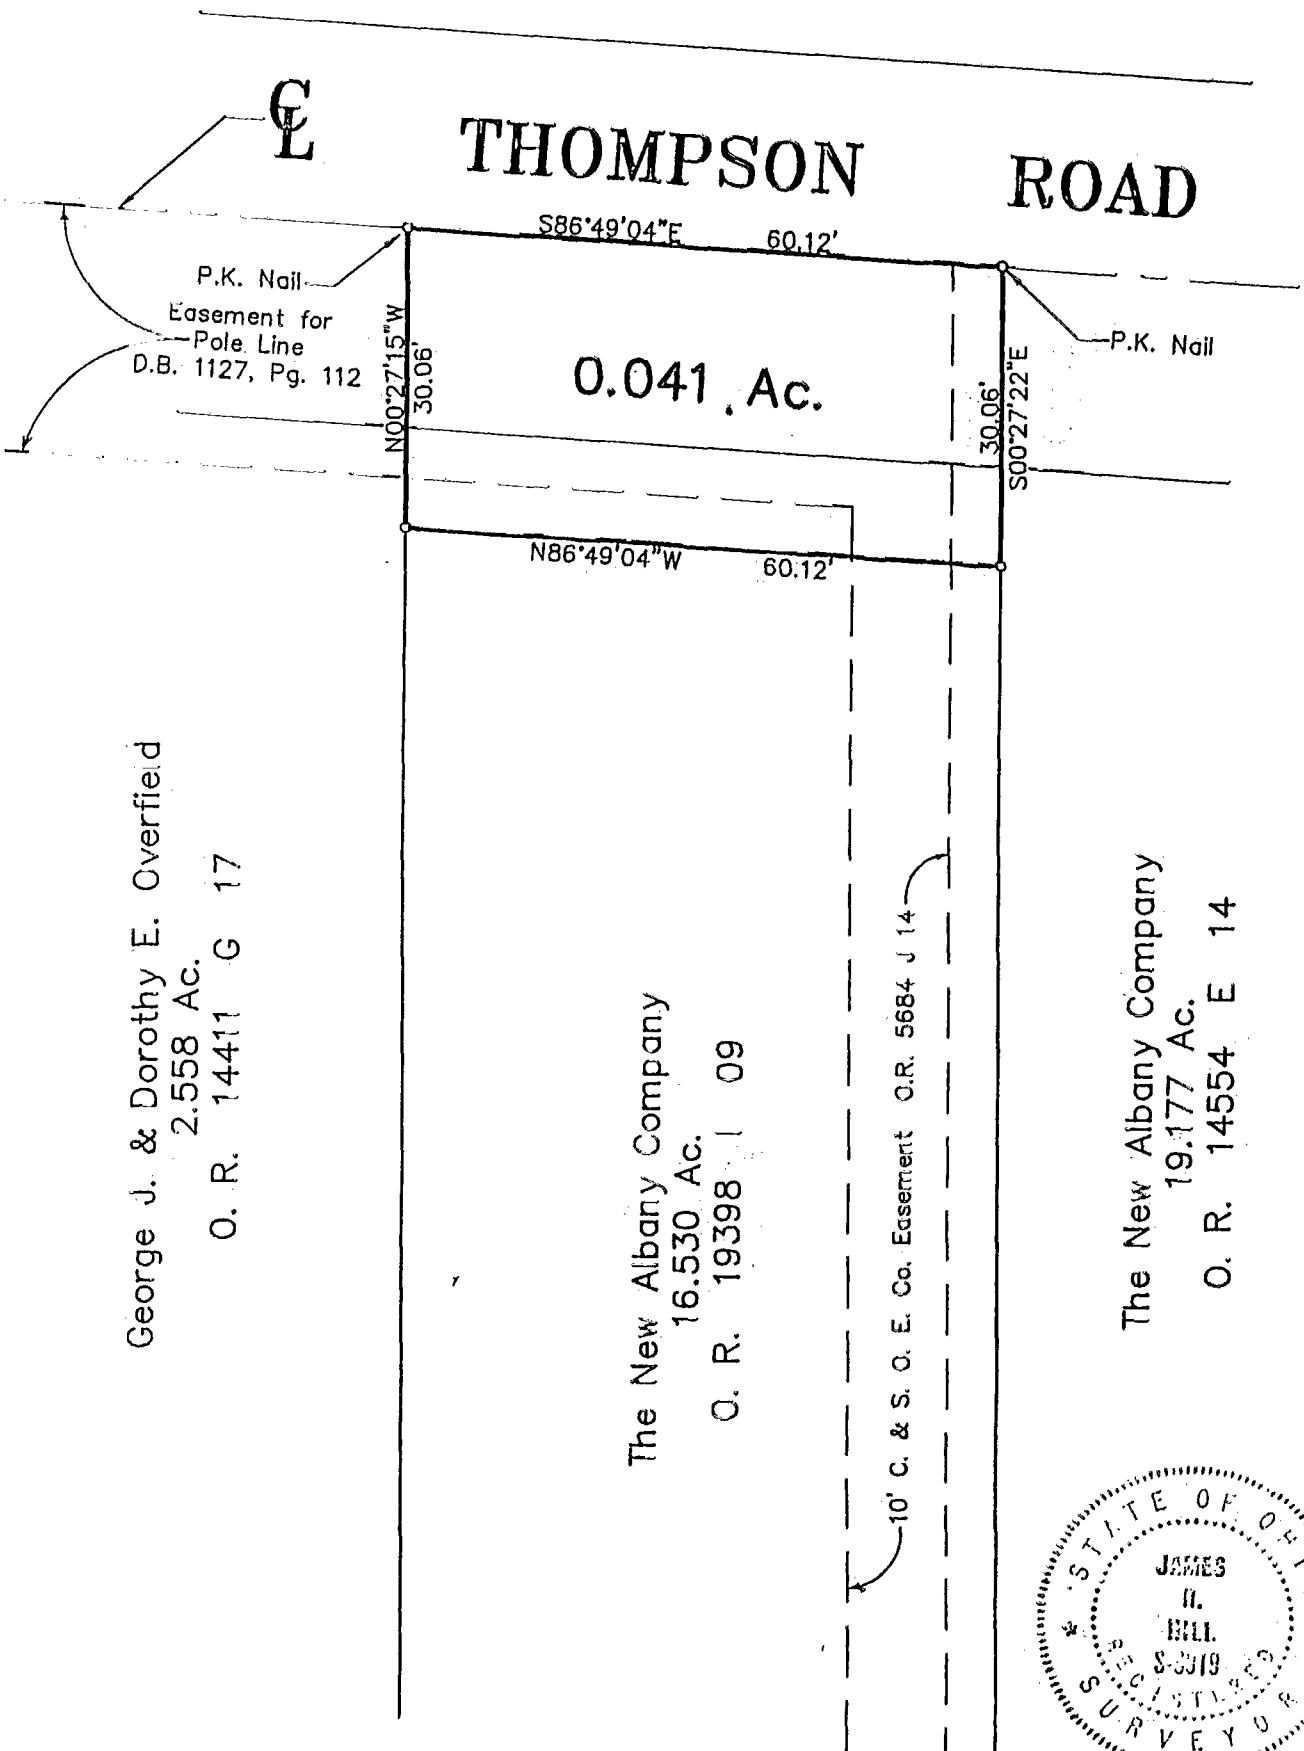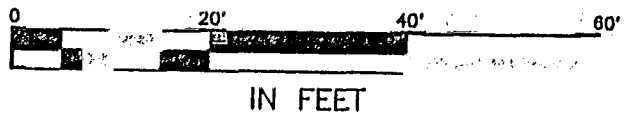

BASIS OF BEARINGS : Bearings are based on The Ohio State Plane Coordinate System as per NAD83. Control for bearings was from coordinates of monuments established by the Franklin County Engineering Department, using Global Positioning System procedures and equipment.

E.M.H.&T. INC.

By *James R. Hill*
 Professional Surveyor No. 6919

18685 1500

0.75-EE