

SURVEY OF ACREAGE PARCELS

LOCATED IN QUARTER TOWNSHIP 4, TOWNSHIP 2, RANGE 17,


UNITED STATES MILITARY LANDS

CITY OF COLUMBUS, FRANKLIN COUNTY, OHIO

Co. Ls. Plain Top. S. D.
 O-4-0

Thomas H. Lurie
 29.978 Ac.
 D.B. 3683, Pg. 111


Ch Brg=S81°43'30"E
 Ch=122.54'
 R=430.00'
 Δ=16°23'00"

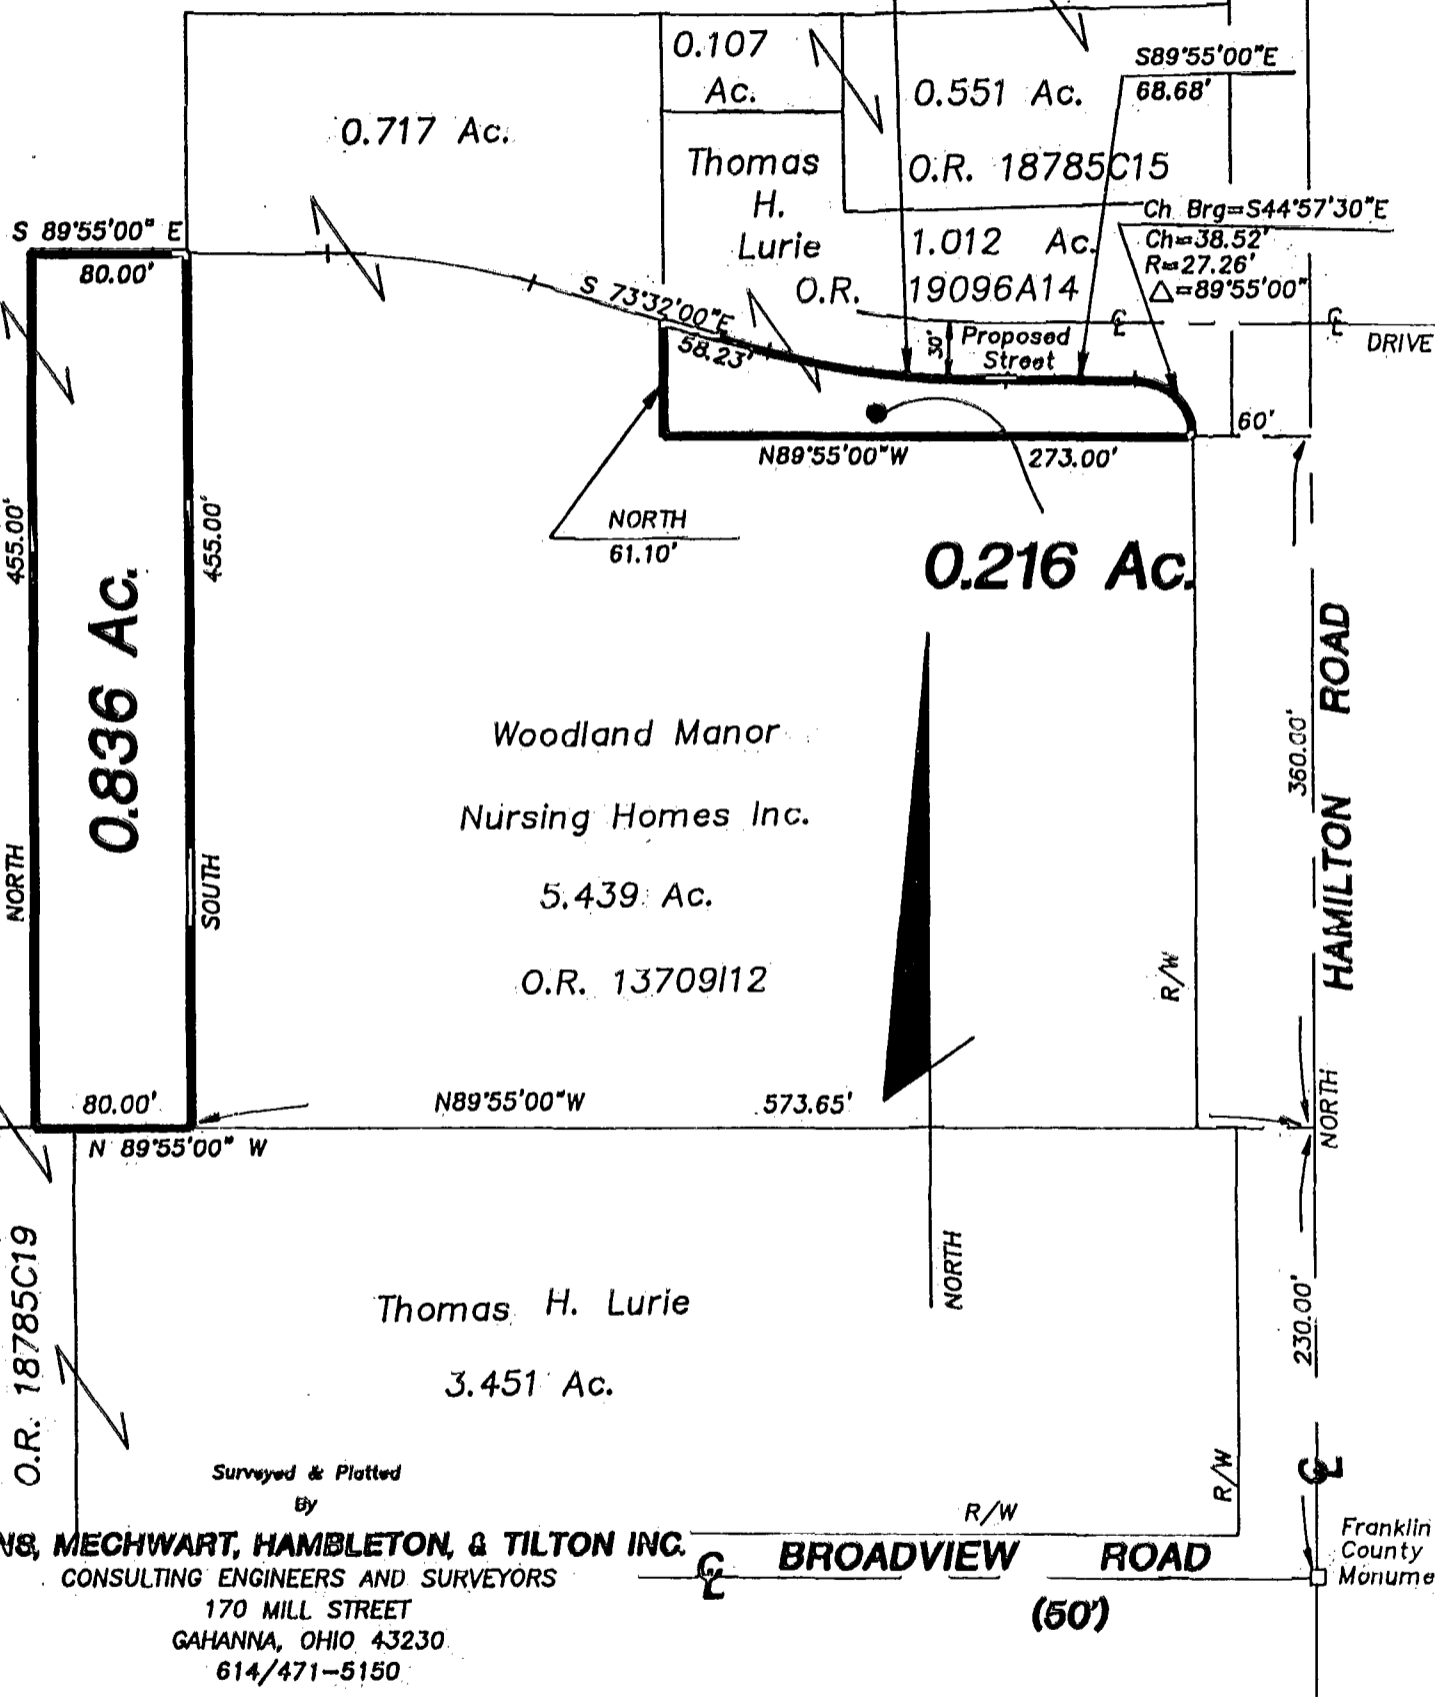

86607500
 0.528 Ac.
 O.R. 18785C19

Surveyed & Platted
 by
EVANS, MECHWART, HAMBLETON, & TILTON INC.
 CONSULTING ENGINEERS AND SURVEYORS
 170 MILL STREET
 GAHANNA, OHIO 43230
 614/471-5150

By Thomas D. Sibbalds
 Thomas D. Sibbalds
 Registered Surveyor No. 5908

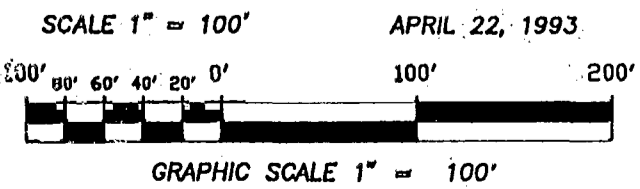

NOTE:
 The bearings shown hereon are based on the same
 meridian as the deed of record in Official Record
 13709112.

O-4-0