



EXHIBIT B

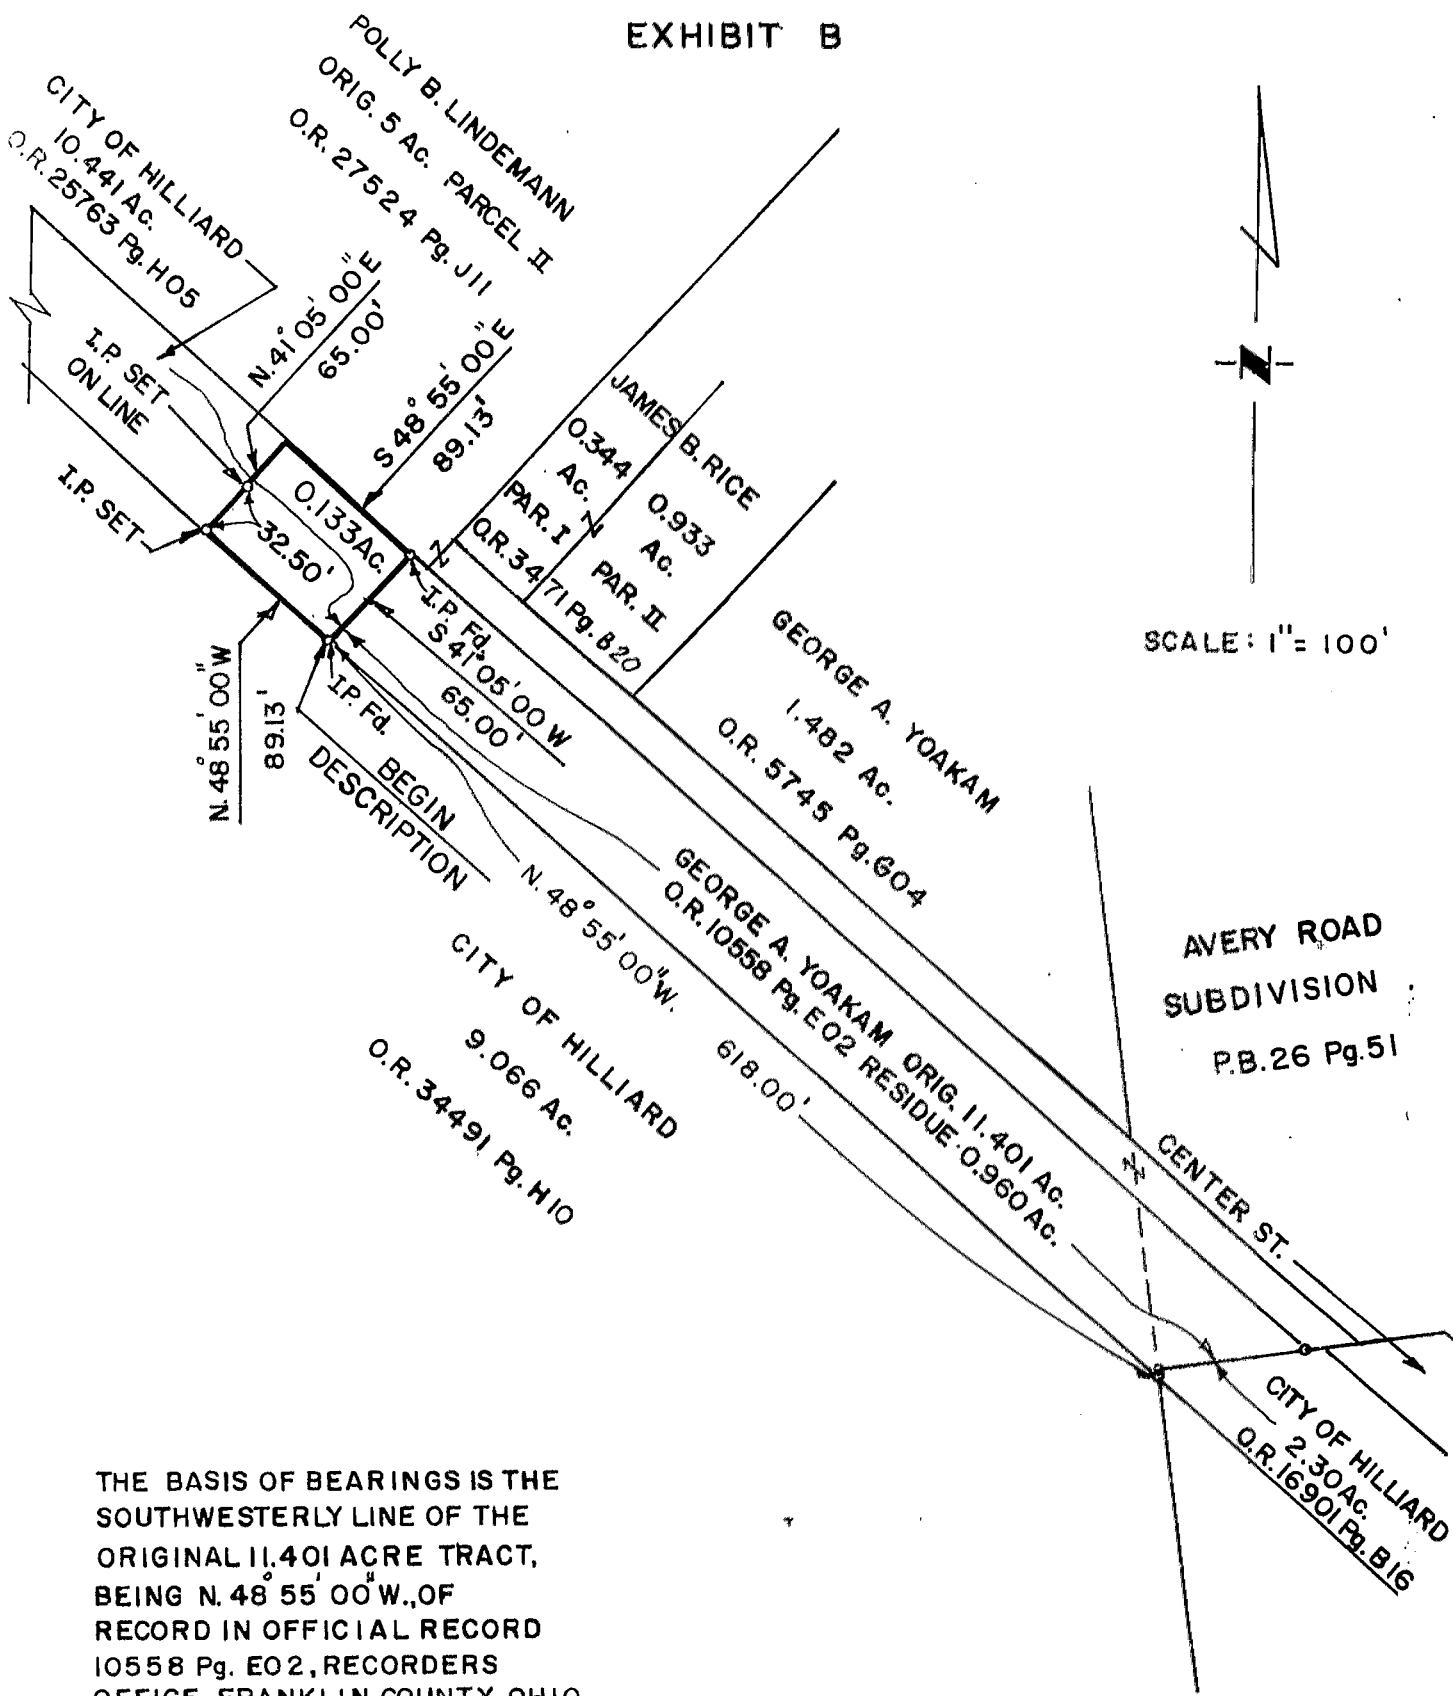

SCALE: 1" = 100'

THE BASIS OF BEARINGS IS THE SOUTHWESTERLY LINE OF THE ORIGINAL 11.401 ACRE TRACT, BEING N. 48° 55' 00" W., OF RECORD IN OFFICIAL RECORD 10558 Pg. E02, RECORDERS OFFICE, FRANKLIN COUNTY, OHIO

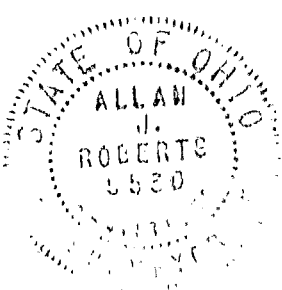

SURVEY OF A 0.133 ACRE TRACT IN V.M.S. 3453, CITY OF HILLIARD, FRANKLIN COUNTY, OHIO

NOBUC17
78 107 425

By Allan J. Roberts 5/21/97
ALLAN J. ROBERTS OHIO SURVEYOR No. 5530