



FRANKLIN CONSULTANTS, INC.

2700 EAST DUBLIN-GRANVILLE ROAD, SUITE 500
COLUMBUS, OHIO 43231
(614) 891-6000 FAX: (614) 891-6003
E-MAIL: mail@franklinconsultants.com



0.7935 ACRE TRACT OF LAND

SITUATED IN THE STATE OF OHIO, COUNTY OF FRANKLIN, CITY OF HILLIARD, LOCATED IN VIRGINIA MILITARY SURVEY 1335, BEING PART OF A 1.25 ACRE TRACT DEEDED TO AMERICAN LEGION MEMORIAL POST 614 IN O.R. 25232 H16.

BASIS OF BEARINGS: CENTERLINE OF CEMETERY ROAD BEING N87°13'33"E AS SHOWN IN PLAT BOOK 73, PAGE 111.

LEGEND

- IRON PIN SET
- IRON PIN FOUND
- ⊗ P.K. NAIL SET
- ⊗ P.K. NAIL FOUND

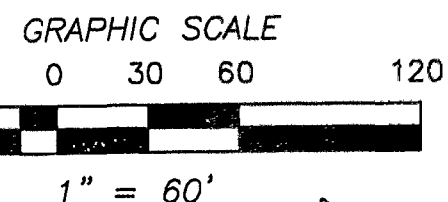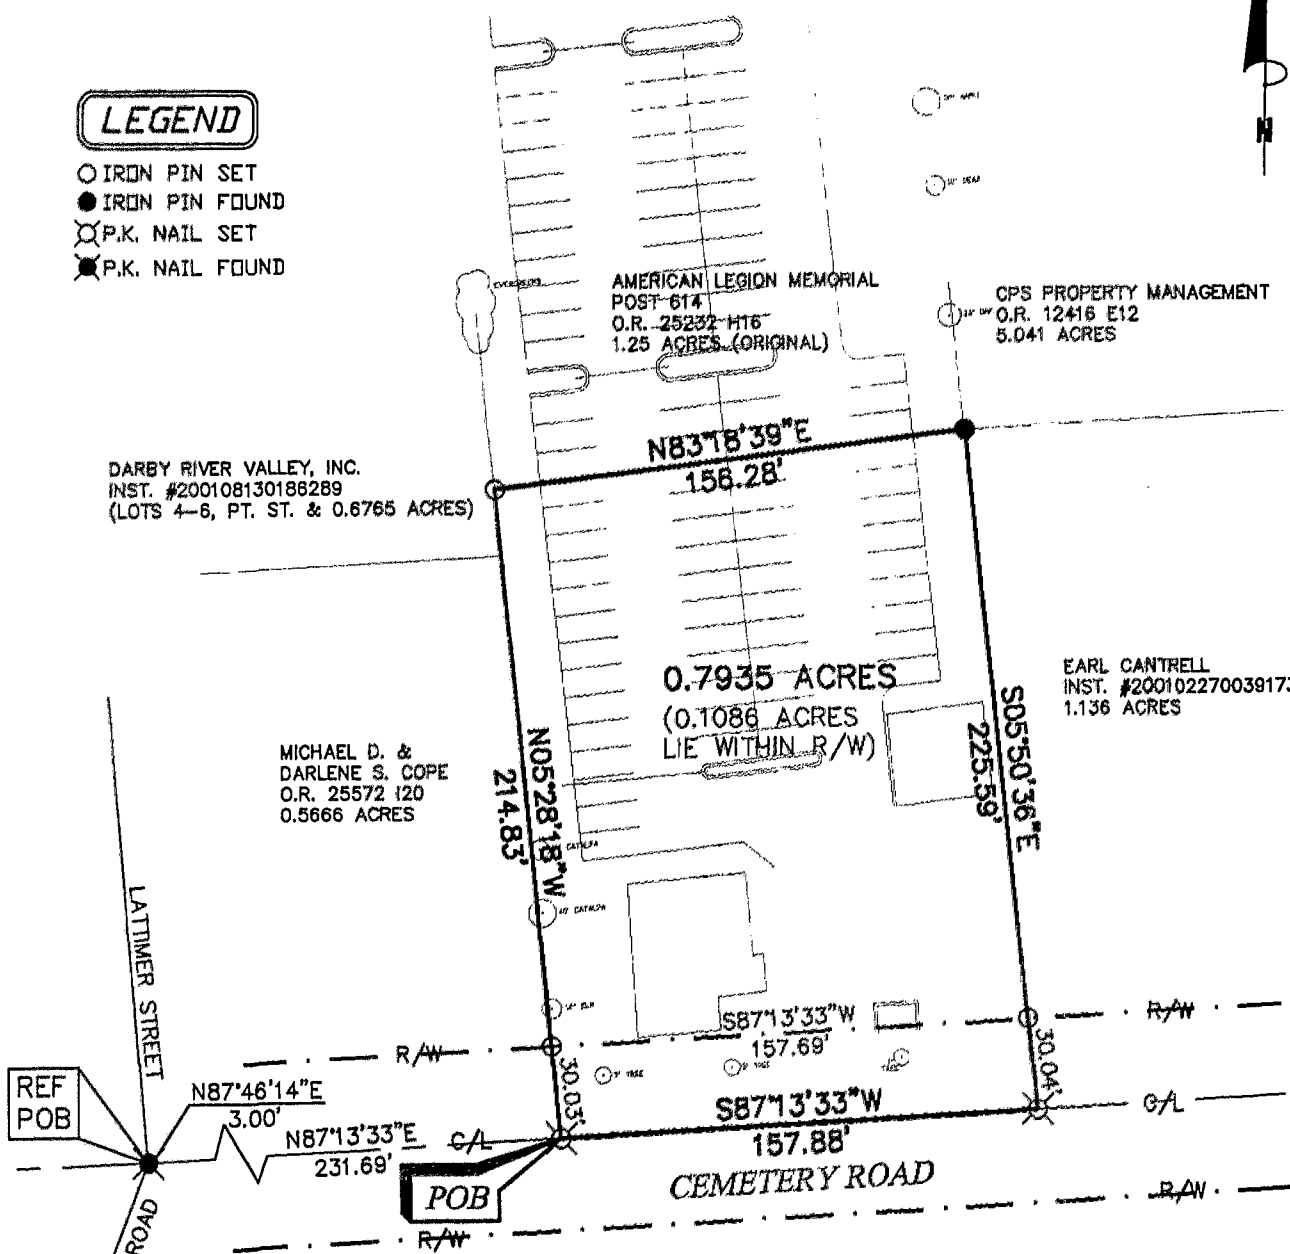

DRAWN BY:	D.R.H.
DATE:	6/4/02
JOB NO.:	1368
CHECKED BY:	R.A.H.

[Signature] 6/4/02
DOUGLAS R. HOCK
 P.S. NO. 7661
 DATE:

N-41
Norwich, Twp.

78357400