


**SURVEY OF ACREAGE PARCEL
LOCATED IN
VIRGINIA MILITARY SURVEY NO. 3453
WASHINGTON TOWNSHIP, FRANKLIN COUNTY, OHIO**

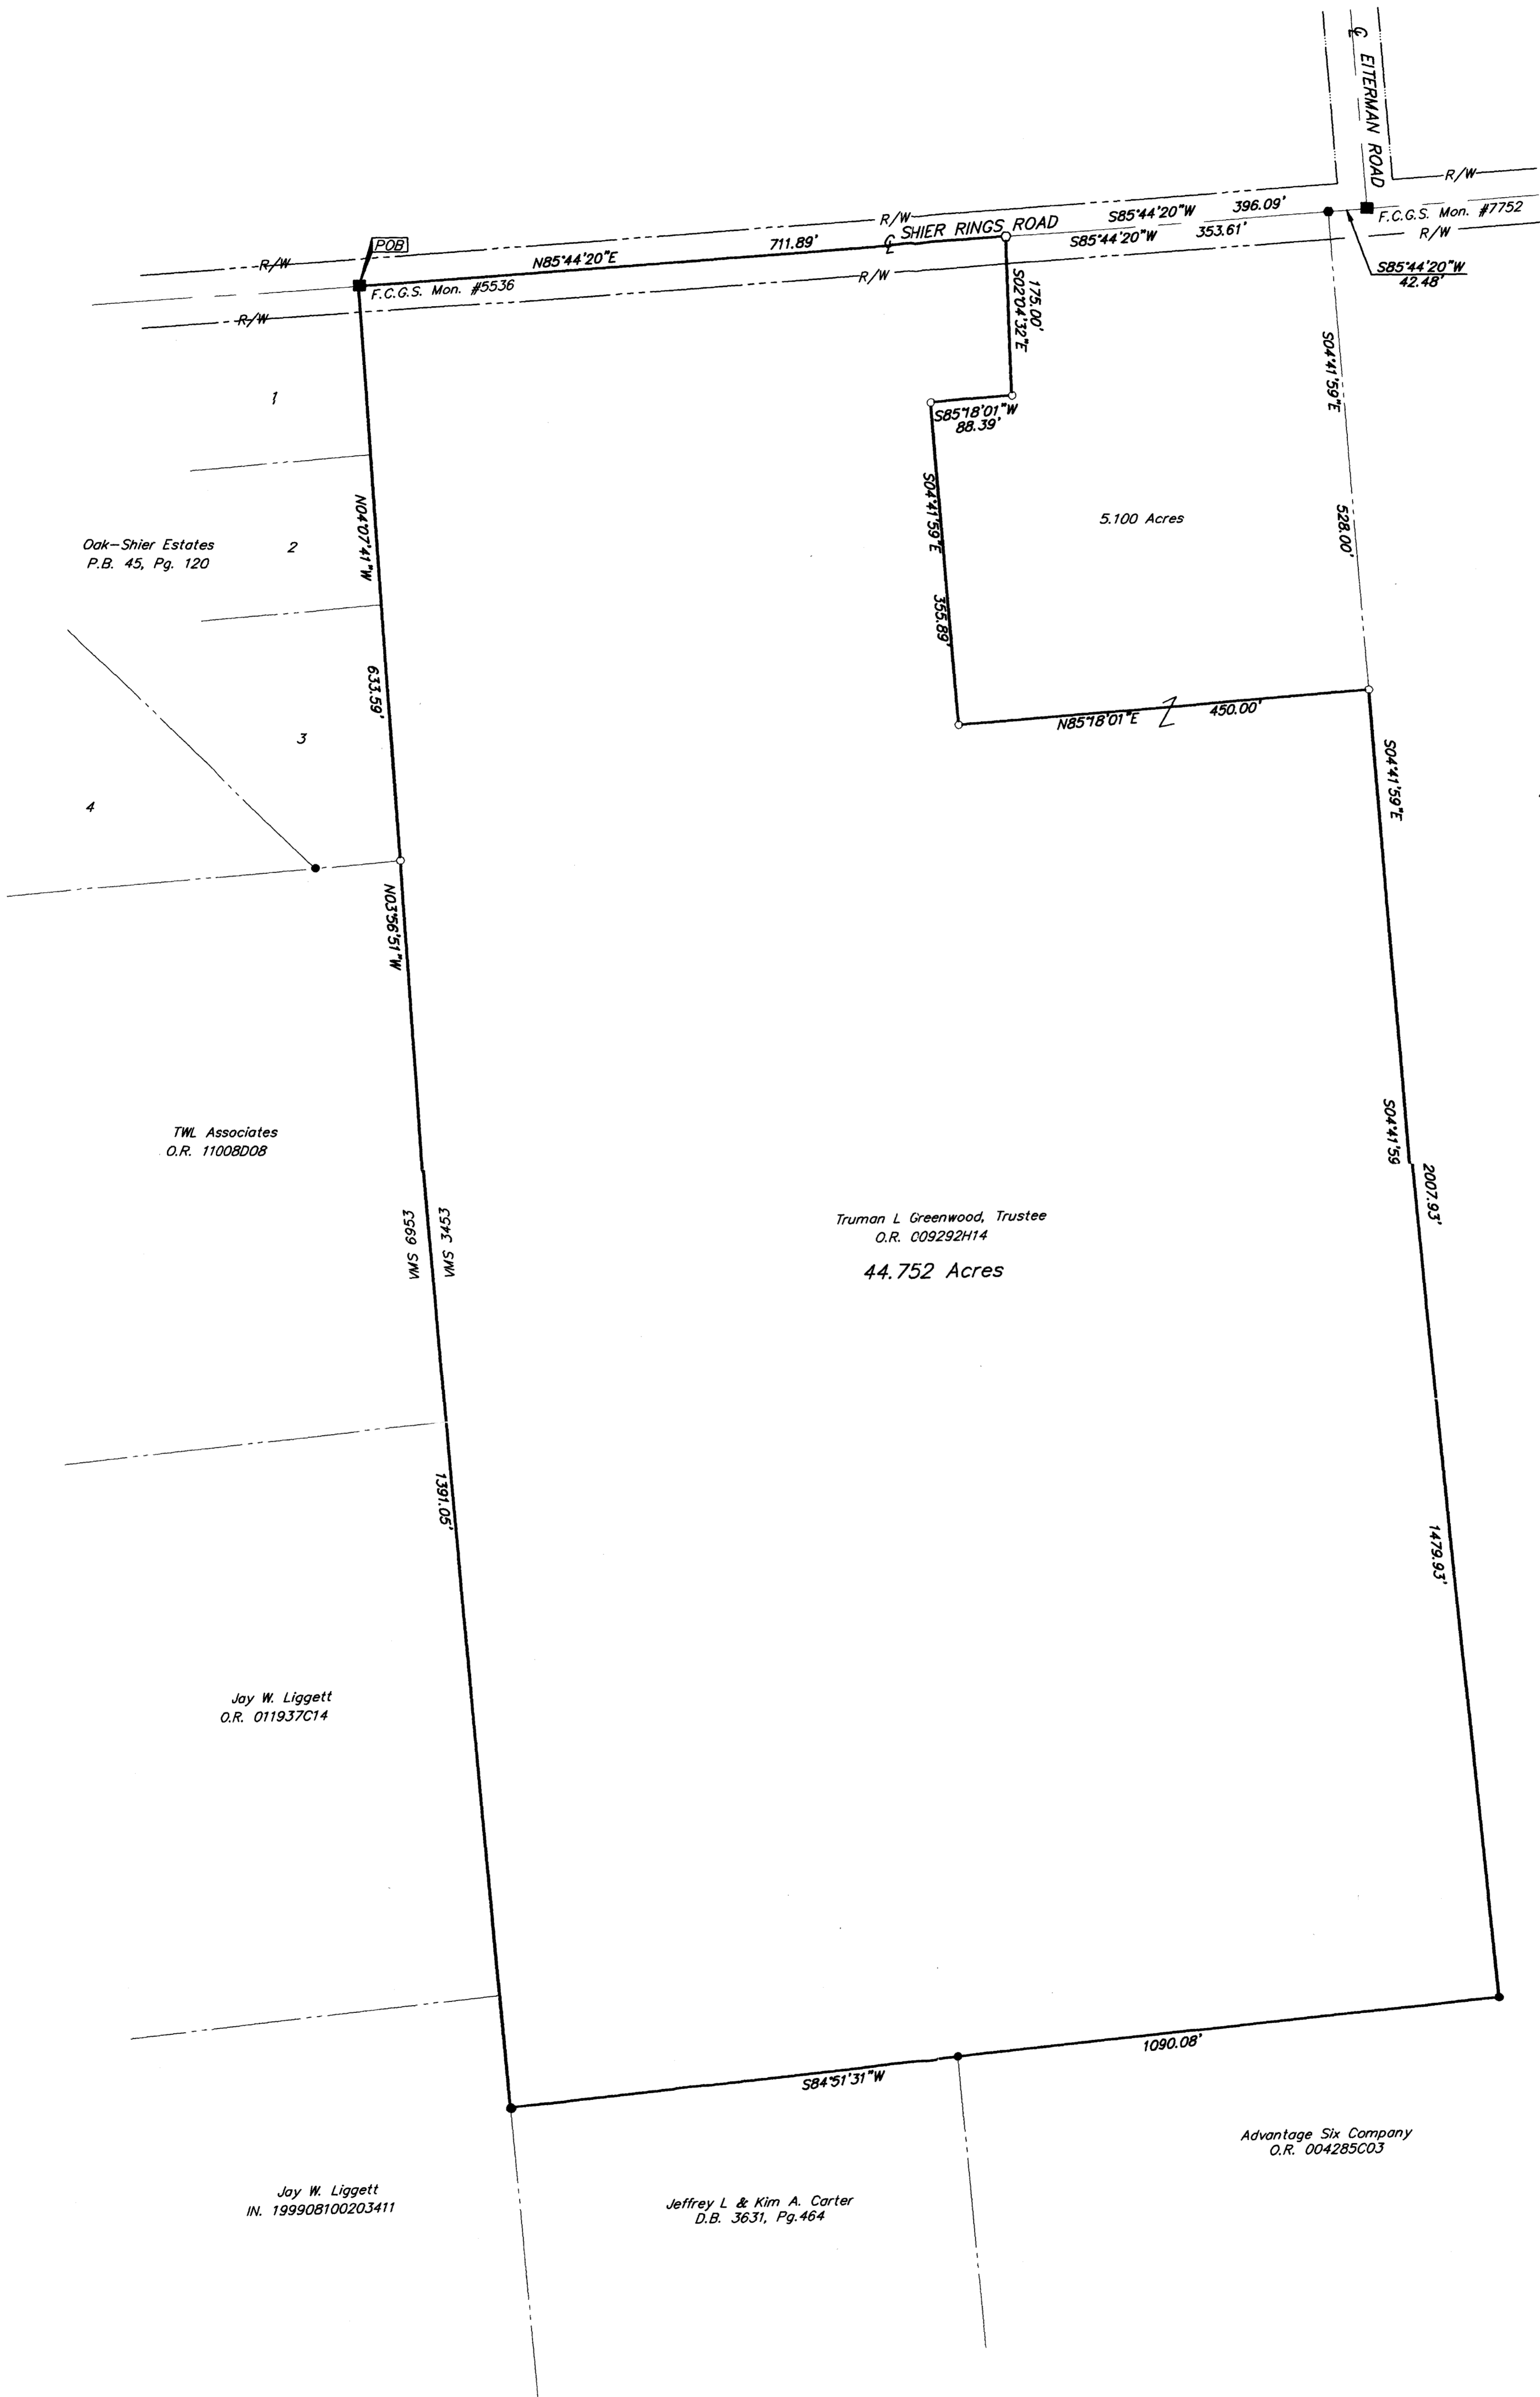

Advantage Six Company
O.R. 004285C03

Truman L Greenwood, Trustee
O.R. 009292H14
44.752 Acres

Advantage Six Company
O.R. 004285C03

0-11-B
 SP17
 44.752 ac
 0078
 273
 012324
 7785-7625



- = MON. FND.
 - = I.P. FND.
 - = I.P. SET
 - = MAG. NAIL FND.
 - = MAG. NAIL SET
 - ▲ = R.R. SPK. FND.
 - △ = R.R. SPK. SET
 - = P.K. NAIL FND.
- I.P.S. Set are 1 3/16" I.D. Iron pipe w/ cap inscribed EMH&T.

BASIS OF BEARINGS: Bearings are based on the Ohio State Plane Coordinate System as per NAD83. Control for bearings was from coordinates of monuments 5536 & 7752, having a bearing of South 85°44'20" East between monuments, established by the Franklin County Engineering Department, using Global Positioning System procedures and equipment.



SURVEYED & PREPARED BY
EMH&T
CONSULTING ENGINEERS & SURVEYORS
170 MILL STREET
GAHANNA, OHIO 43230
(614) 471-5150

By *Matthew A. Kirk* JUN 06 2000
Professional Surveyor No. 7865
SCALE: 1" = 100'
Revised
JUNE 2, 2000
JUNE 6, 2000

7785-7625