


— 3/4" I.D. Iron Pipe Set Unless Otherwise Shown  
 Each 3/4" I.D. iron pipe set is marked with a yellow plastic cap imprinted "Bird & Bull, Inc."

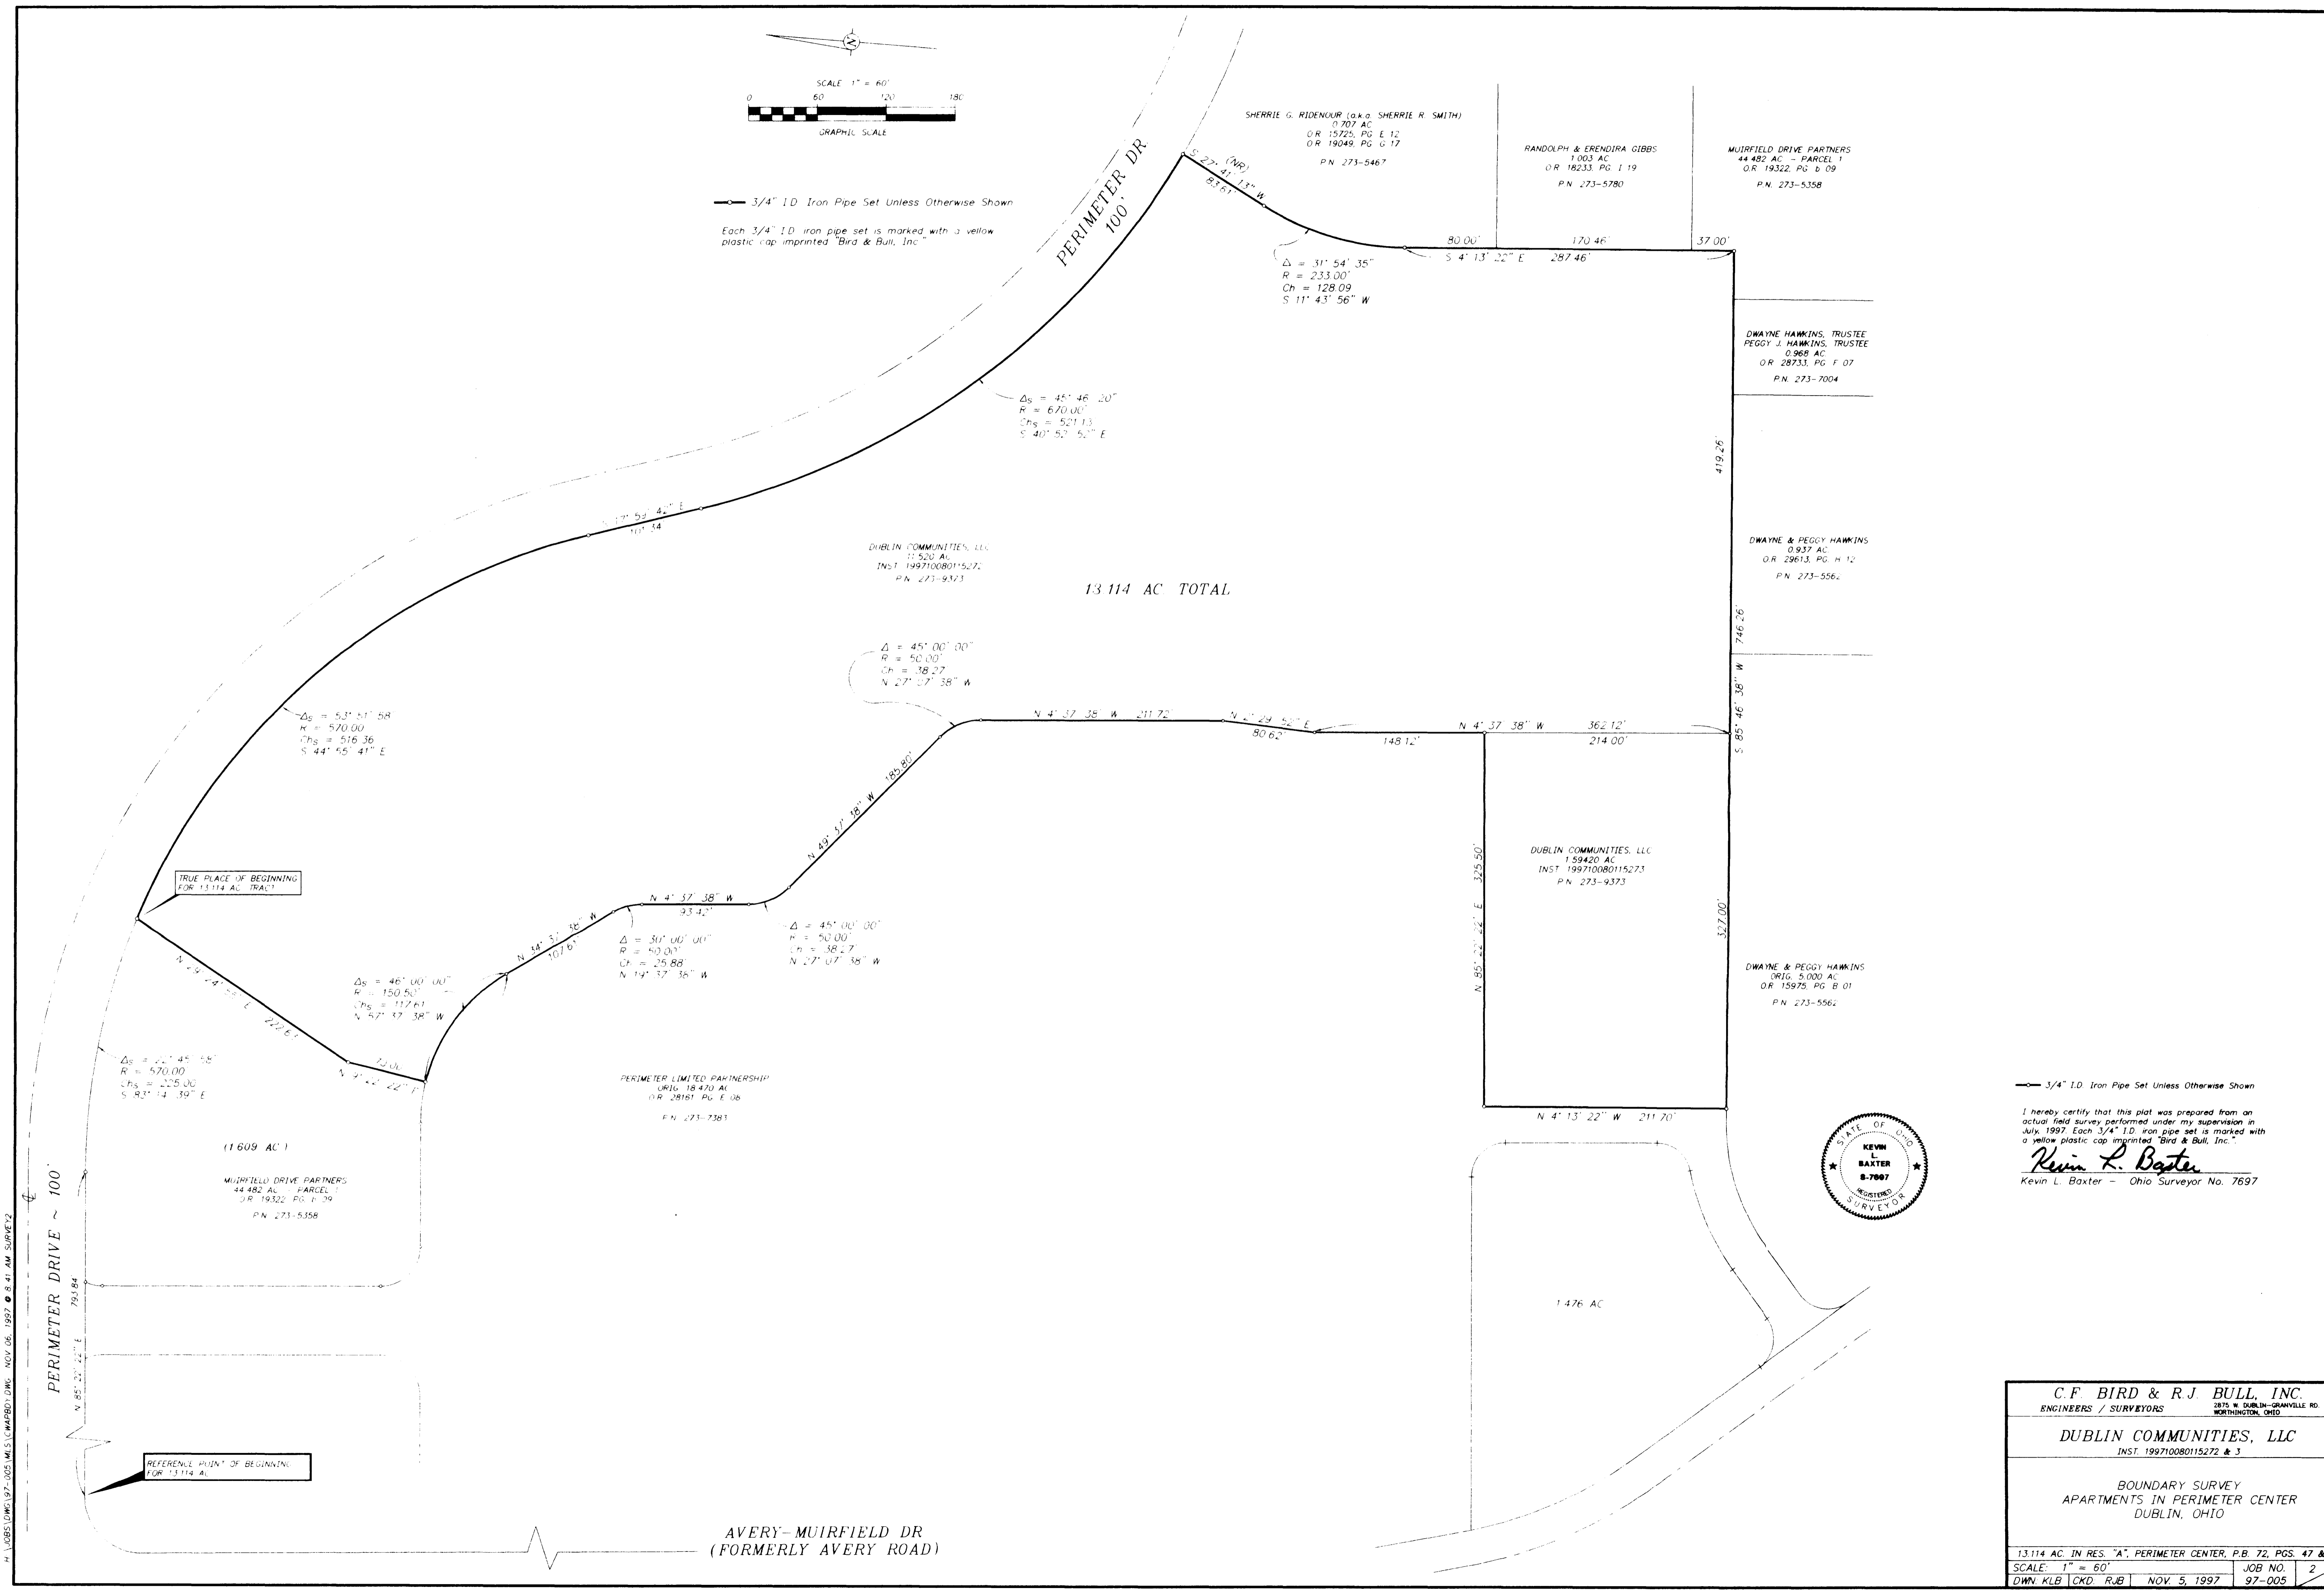

13.114 AC TOTAL



— 3/4" I.D. Iron Pipe Set Unless Otherwise Shown  
 I hereby certify that this plat was prepared from an actual field survey performed under my supervision in July, 1997. Each 3/4" I.D. iron pipe set is marked with a yellow plastic cap imprinted "Bird & Bull, Inc."  
**Kevin L. Baxter**  
 Kevin L. Baxter - Ohio Surveyor No. 7697

C.F. BIRD & R.J. BULL, INC. ENGINEERS / SURVEYORS 2875 W. DUBLIN-GRANVILLE RD. WORTHINGTON, OHIO	
DUBLIN COMMUNITIES, LLC INST. 199710080115272 & 3	
BOUNDARY SURVEY APARTMENTS IN PERIMETER CENTER DUBLIN, OHIO	
13.114 AC IN RES. "A", PERIMETER CENTER, P.B. 72, PGS. 47 & 48	
SCALE: 1" = 60'	JOB NO. 2
DWN KLB CKD RJB NOV. 5, 1997	97-005 2

ALL JOBS (LMD) 127-005 (M.S.) (C/W/AR/BD) (C/MC) NOV. 06, 1997 @ 8:41 AM SURVEY 2