

CITY NATIONAL BANK & TRUST COMPANY


MASTER PLAT VILLAGE SQUARE CENTER, LTD.

DAVID A THOMPSON
28. 89. 90 Pg. 889

prepared by

r. d. zande & associates, ltd.
consulting engineers
COURT HOUSE SQUARE, 501 SOUTH HIGH ST
COLUMBUS, OHIO 43215

Revised 5/30/79
Revised Feb. 5, 1981 (LWP)

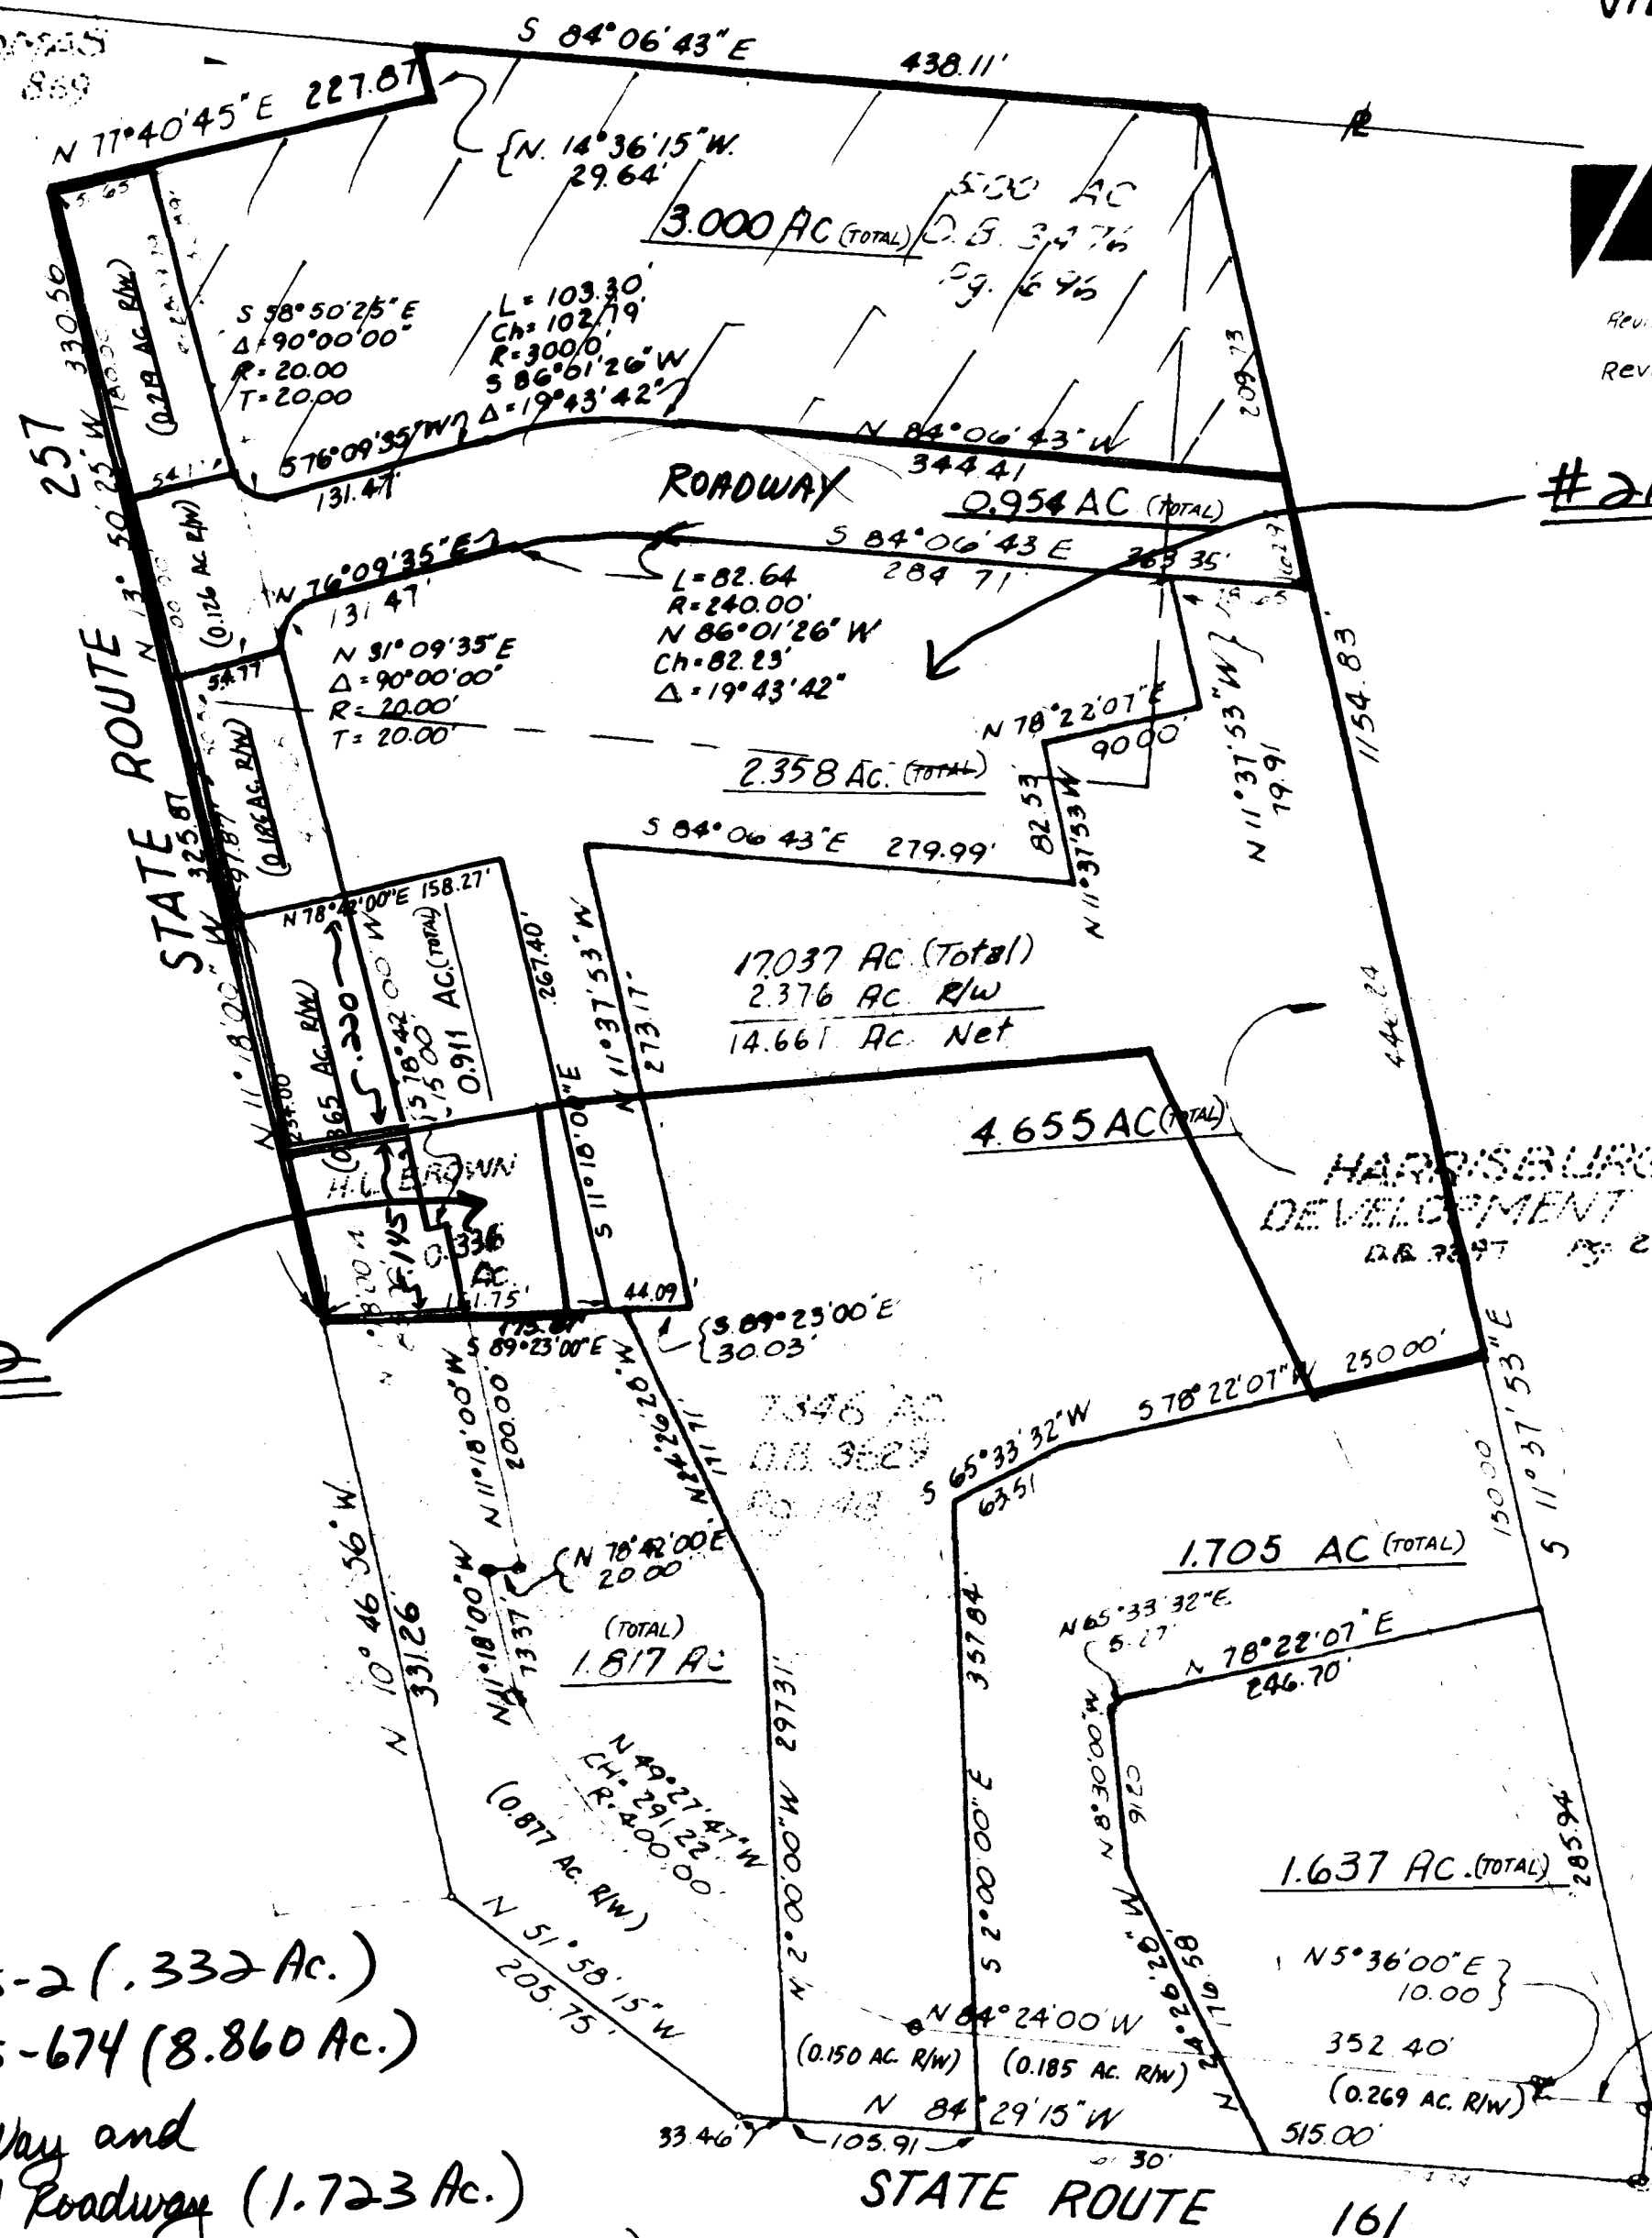

#215-674

Scale: N 1"=100'

HARRISBURG PIKE
DEVELOPMENT COMPANY
D.B. 76-97 Pg. 283

#215-2

RED: Parcels 215-2 (.332 Ac.)
215-674 (8.860 Ac.)

GREEN: Right of Way and
Dedicated Roadway (1.723 Ac.)

BLACK: 2.781 Ac. (3.0 Ac. - .219 Ac. R/W)
"Unimproved" Tract North of Roadway

drawn by W.P.H.
checked by L.T.
Revised May, 24, 1979
642

ISSUED
FEB - 6 1981
R. D. ZANDE ASSOC. LTD.

7412 C-100