


1138  
33.72  
17.44

440  
223  
237

O-111-B

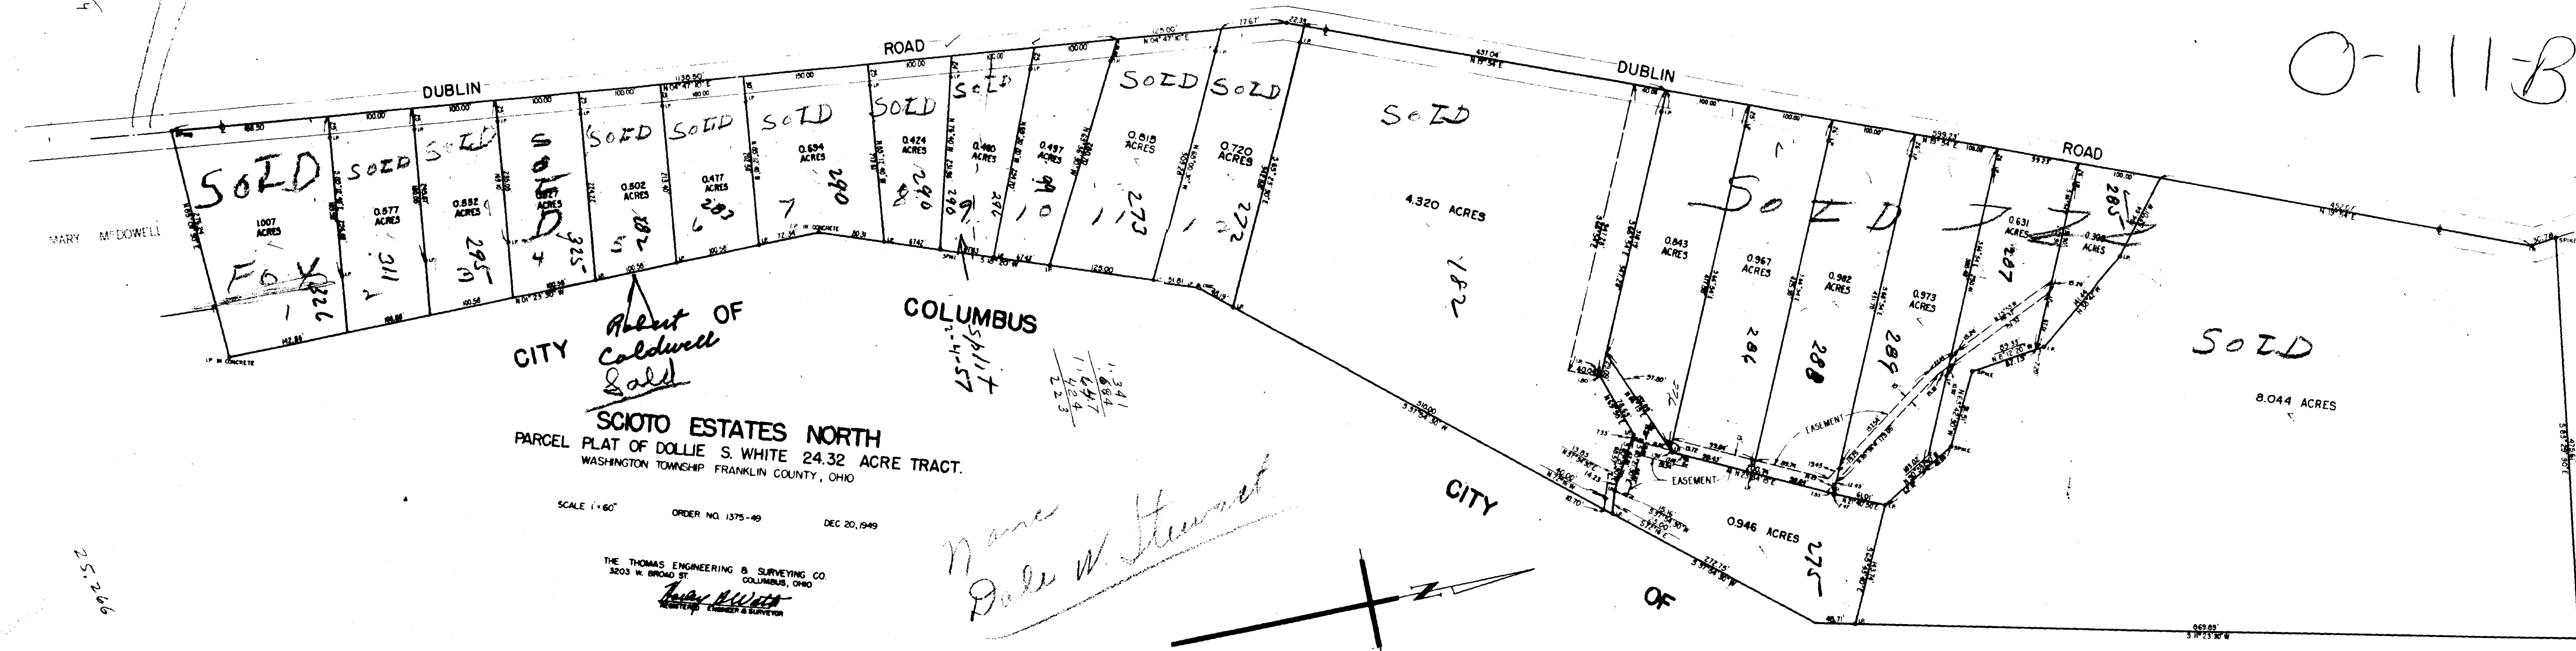

CITY OF  
 Robert Caldwell  
 Sold

COLUMBUS  
 5.411  
 2.4-57

1.341  
1.684  
1.447  
2.223

SCIOTO ESTATES NORTH  
 PARCEL PLAT OF DOLLIE S. WHITE 24.32 ACRE TRACT.  
 WASHINGTON TOWNSHIP FRANKLIN COUNTY, OHIO

SCALE 1" = 60'  
 ORDER NO. 1375-49  
 DEC 20, 1949

THE THOMAS ENGINEERING & SURVEYING CO.  
 3203 W. BROAD ST.  
 COLUMBUS, OHIO  
 Thomas A. Thomas  
 REGISTERED ENGINEER & SURVEYOR

Name  
 Dale W. Stewart

25.266