


SURVEY OF ACREAGE PARCEL
LOCATED IN VIRGINIA MILITARY SURVEY NO. 3022
CITY OF HILLIARD, FRANKLIN COUNTY, OHIO

Board of Education of the Society Party
 Local School District, Franklin County
 22,000 Ac.
 O. B. 3295, Pg. 84

Surveyed & Plotted
 By
EVANS, MECHWART, HAMBLETON, & TILTON INC.
 CONSULTING ENGINEERS AND SURVEYORS
 170 MILL STREET
 GAHANNA, OHIO 43230
 614/471-5150

BRITTON ROAD


NORTH

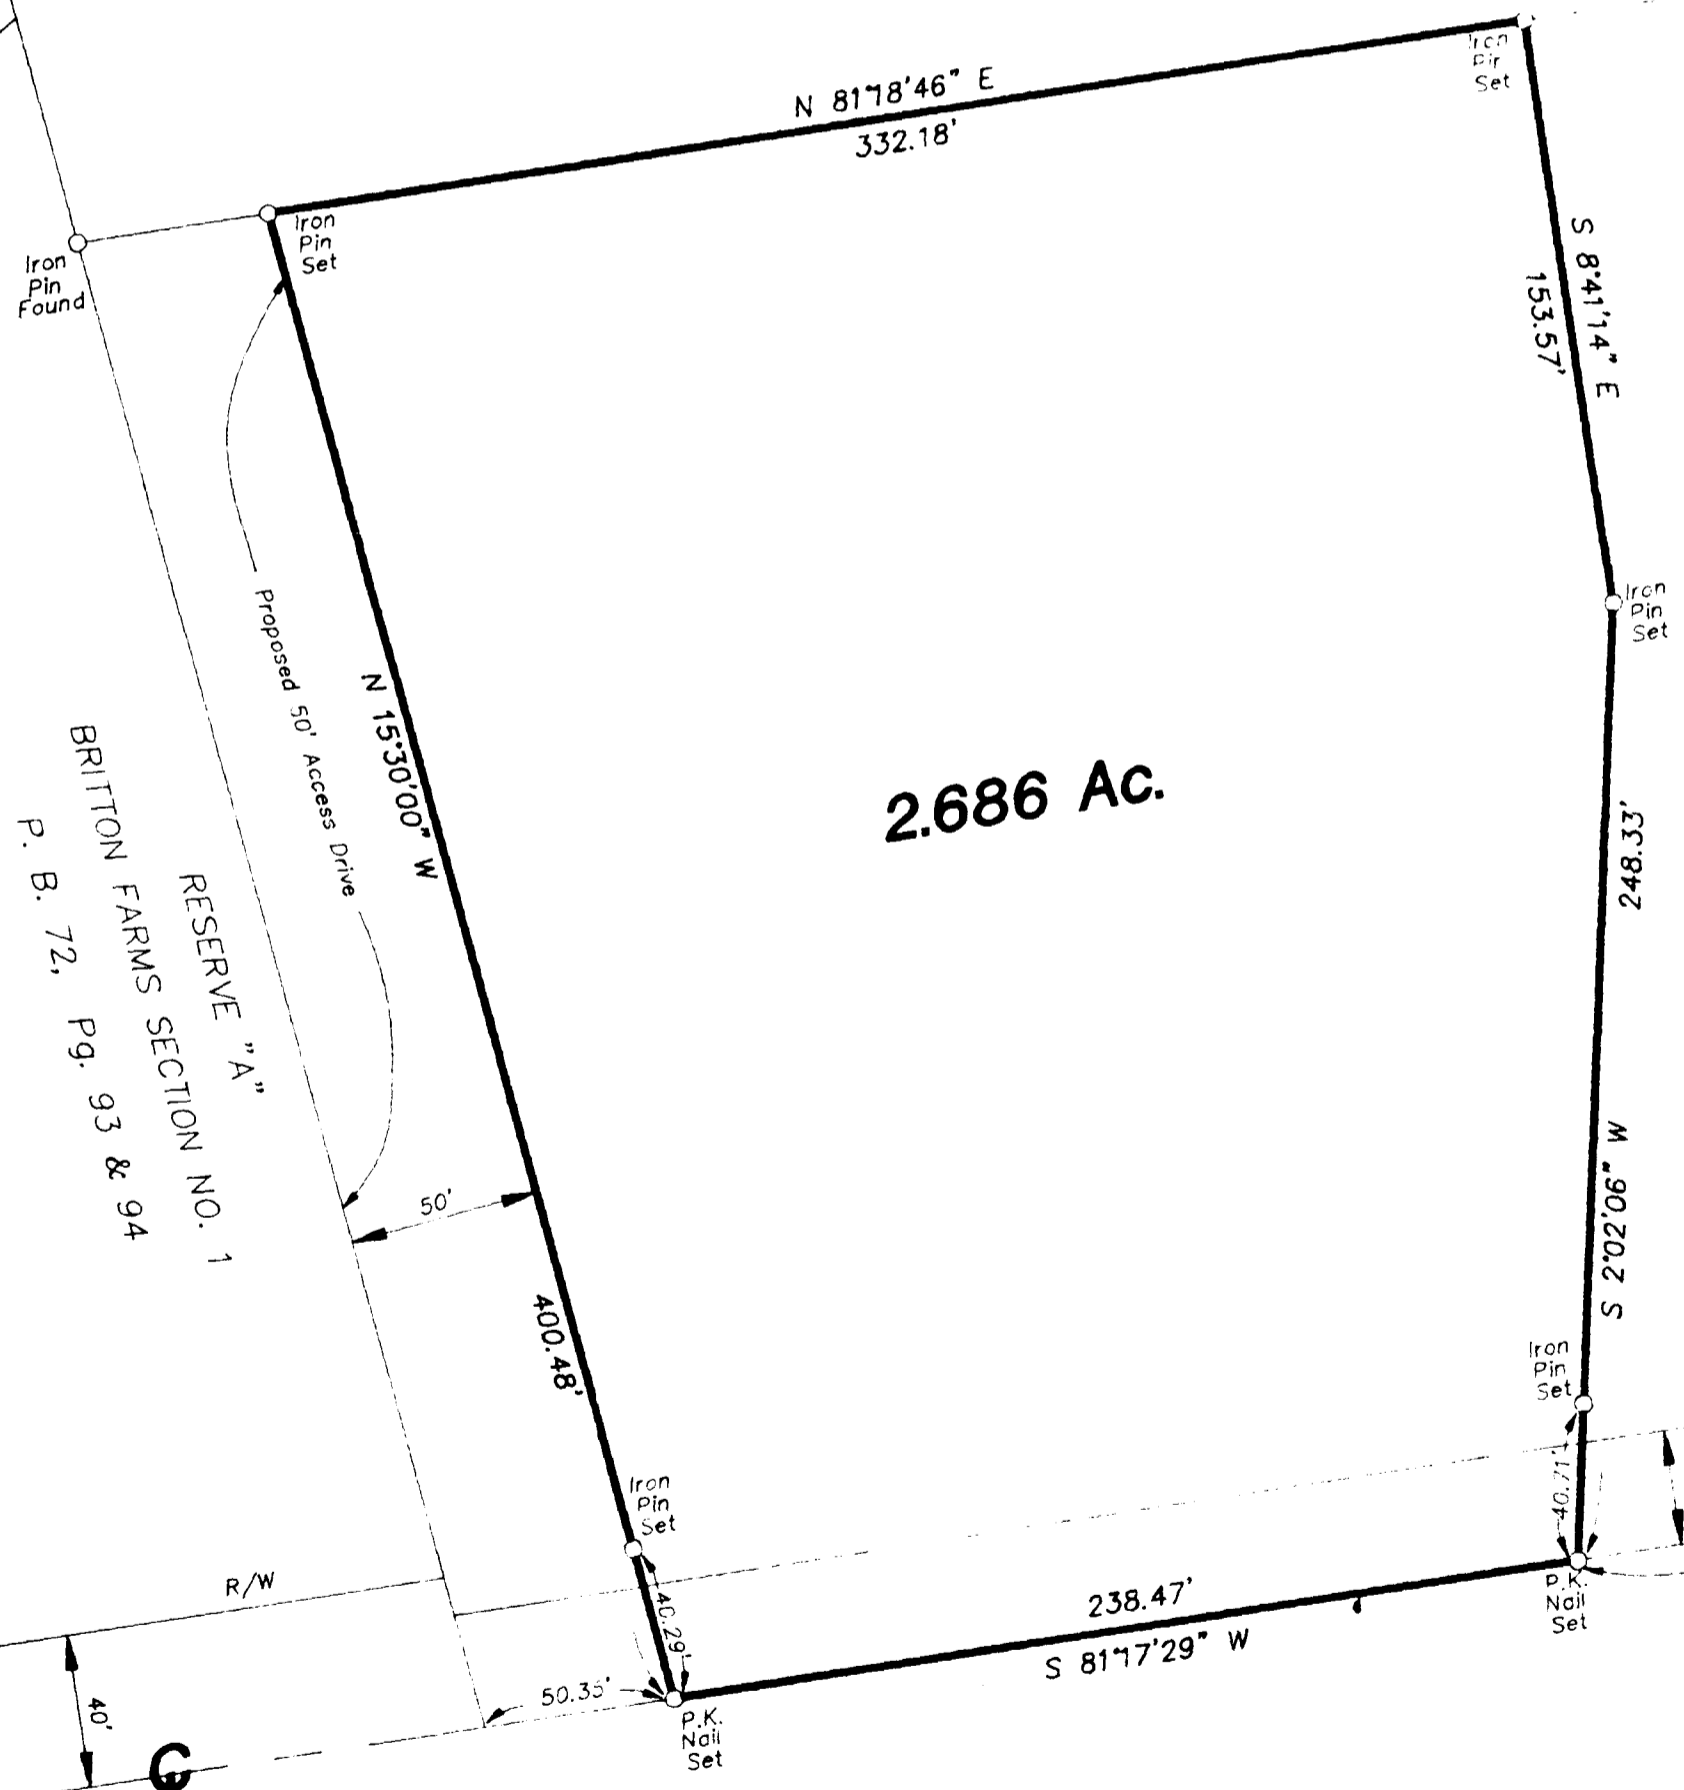

Homewood Corporation
 132,399 Ac. (Original)
 O. B. 13342, E



By *Thomas D. Sibbalds*
 Thomas D. Sibbalds
 Registered Surveyor No. 5908
 SCALE 1" = 50' DECEMBER 28, 1994

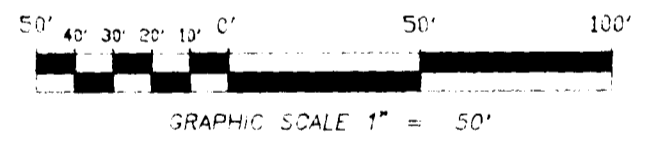

DAVIDSON ROAD

NOTE:

The bearings shown hereon are based on the same meridian as the centerline of Davidson Road (South 81° 17' 29" West) of record in Plat Book 72, Pages 93 & 94.