



BASIS OF BEARINGS: THE CENTERLINE OF DAVIDSON ROAD, BEING N 66° 38' 13\"/>

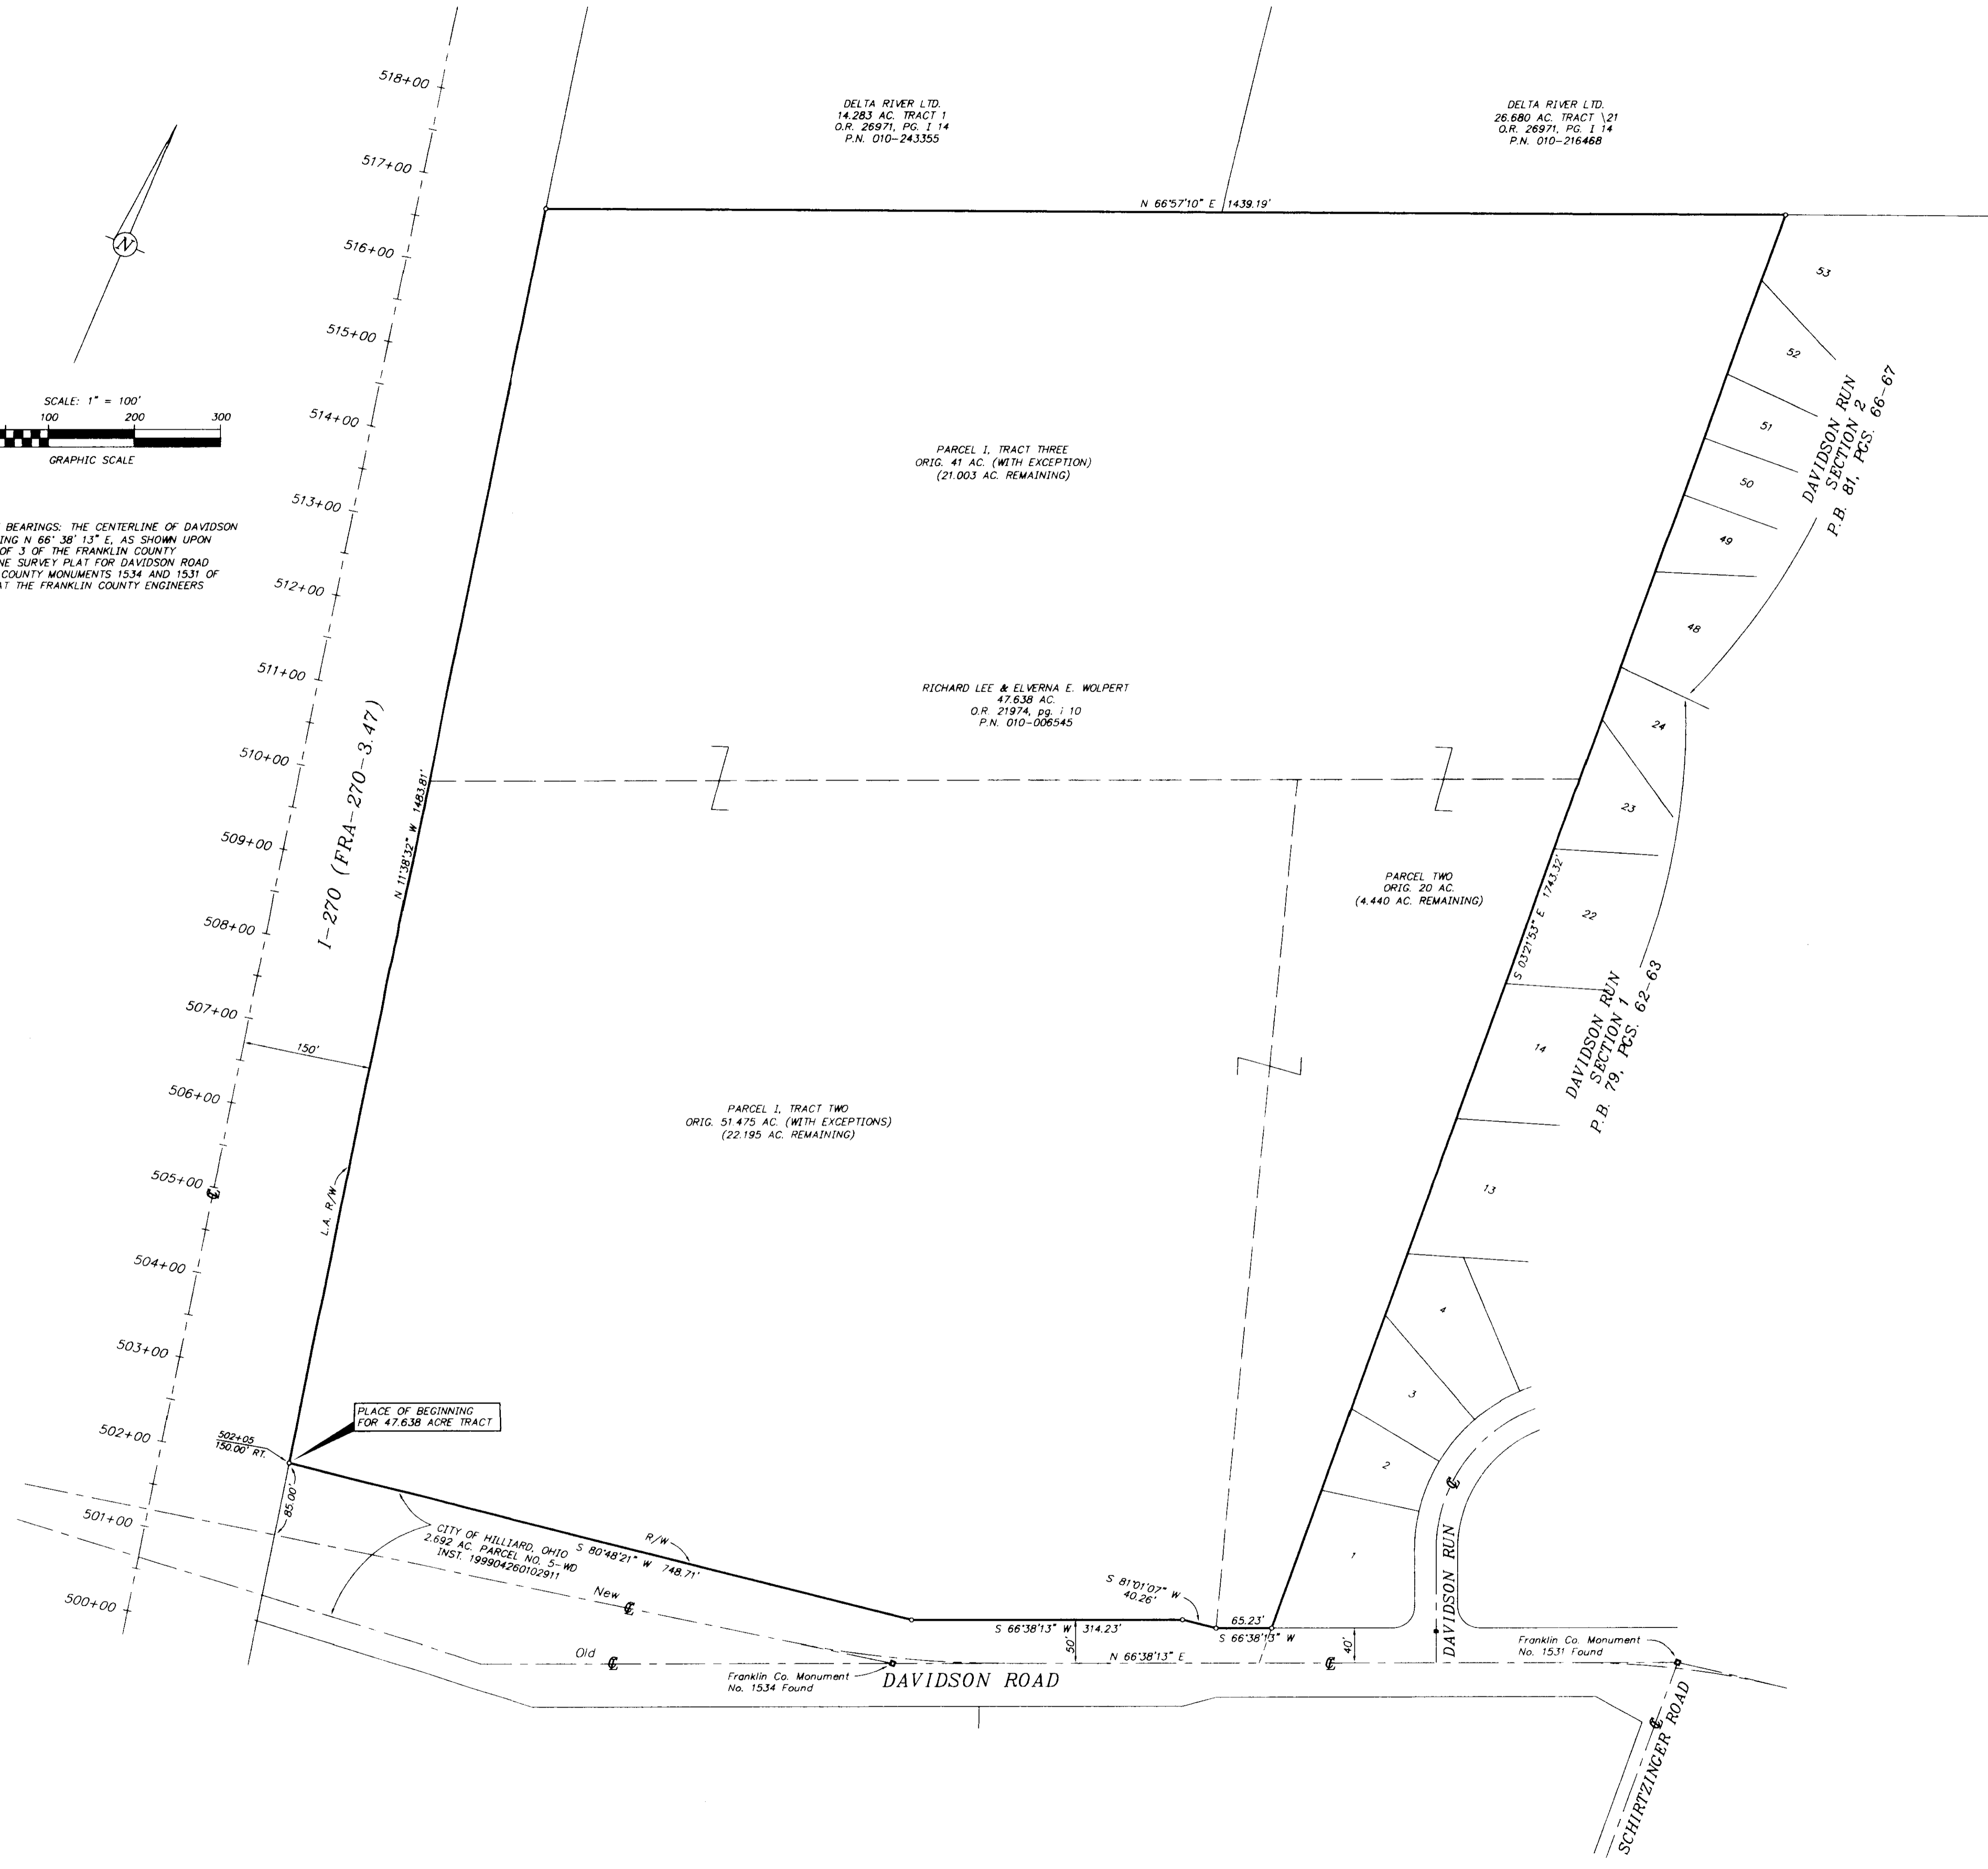

3/4" I.D. Iron Pipe Set Unless Otherwise Shown

I hereby certify that this plat was prepared from an actual field survey performed under my supervision in April, 2002. Each 3/4" I.D. iron pipe set is marked with a yellow plastic cap imprinted "Bird & Bull, Inc."

John F. Wicker, Jr.
John F. Wicker, Jr. - Ohio Surveyor No. 6261

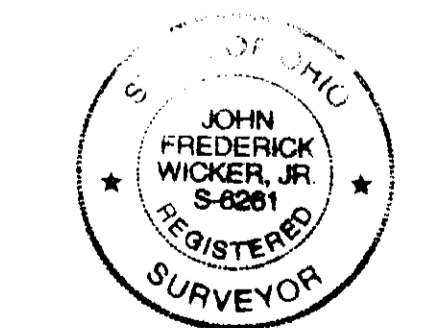

C.F. BIRD & R.J. BULL, INC.
ENGINEERS / SURVEYORS
2875 W. DUBLIN-GRANVILLE RD.
COLUMBUS, OHIO

RICHARD LEE & ELVERNA E. WOLPERT
O.R. 21974, PG. 1 10

BOUNDARY SURVEY
N.E. COR. OF DAVIDSON RD. & INTERSTATE 270
HILLIARD, OHIO

47.638 AC. IN V.M.S. 4854

SCALE: 1" = 100'	JOB NO. 02-044
DWN: TLR CKC: RJB	APR. 22, 2002