


Greystone Village Condominium
6th Amd.
Condo P.B. 53, P. 54


All Star Limited Partnership
1.608 Ac.
OR. 20339B09

9.334 AC.
(9.203 Ac.)

CROSSMAN COMMUNITIES OF OHIO, INC.
40.454 AC.
OR. 27503F14
12.514 AC.
OR. 2773102

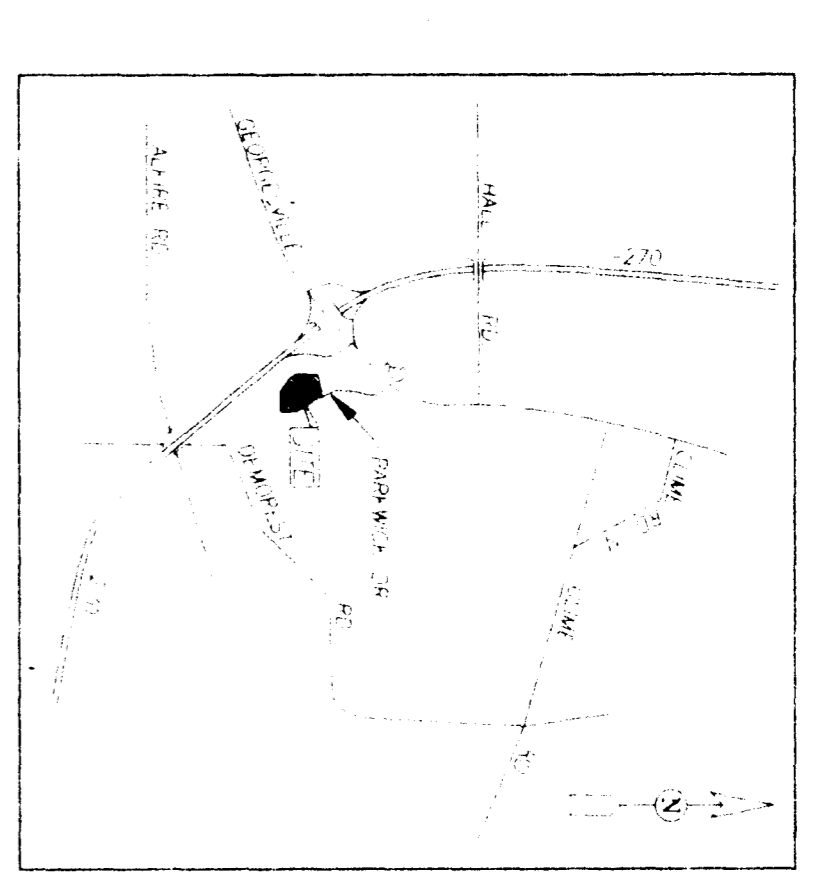

LOCATION MAP
NO. 0-817

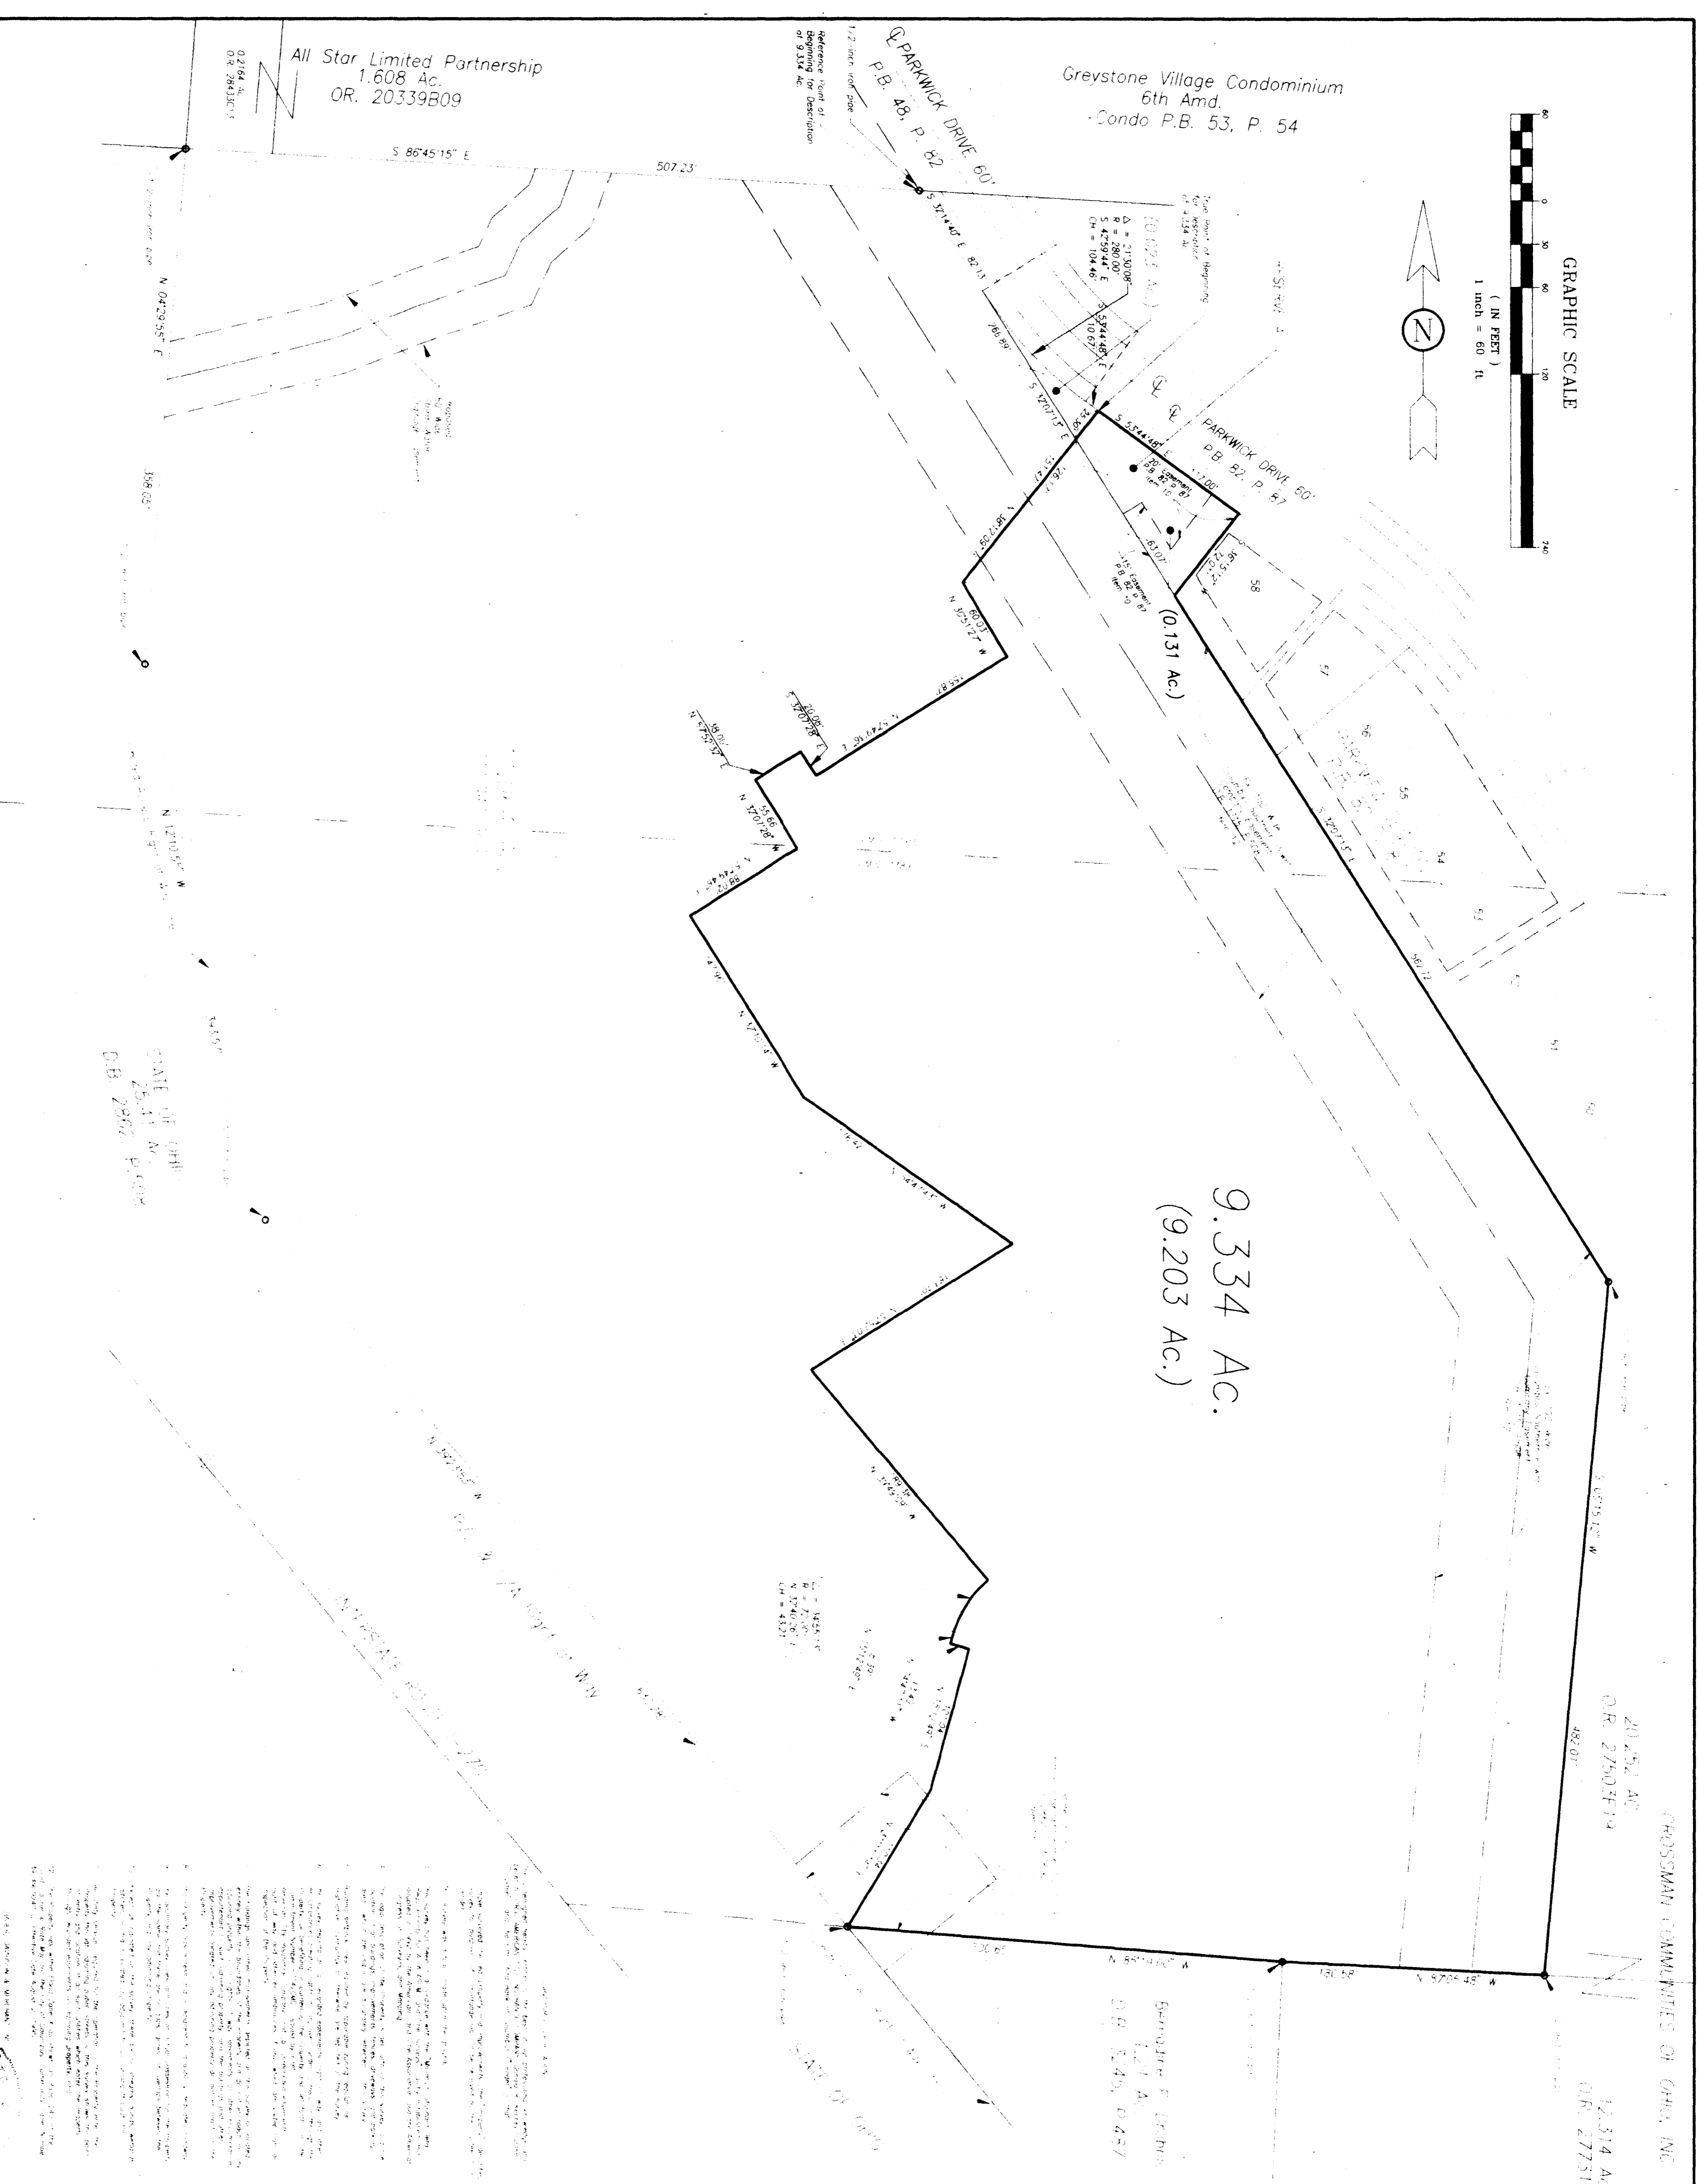

[Faint text, likely a survey description or notes]

BOUNDARY SURVEY MAP
OF 9.334 ACRES OF LAND
LOCATED SOUTHWEST OF PARKWICK
DRIVE AND EAST OF THE INTERSECTION
ROUTE I-270 AND GEORGESVILLE ROAD,
IN THE CITY OF COLUMBUS, COUNTY OF
FRANKLIN, STATE OF OHIO.

**BAUER,
DAVIDSON &
MERCHANT, INC.**
Consulting Engineers
255 Green Meadows Drive
P.O. Box 370
Powell, Ohio 43069
(614) 846-3393

020-c