


O-90

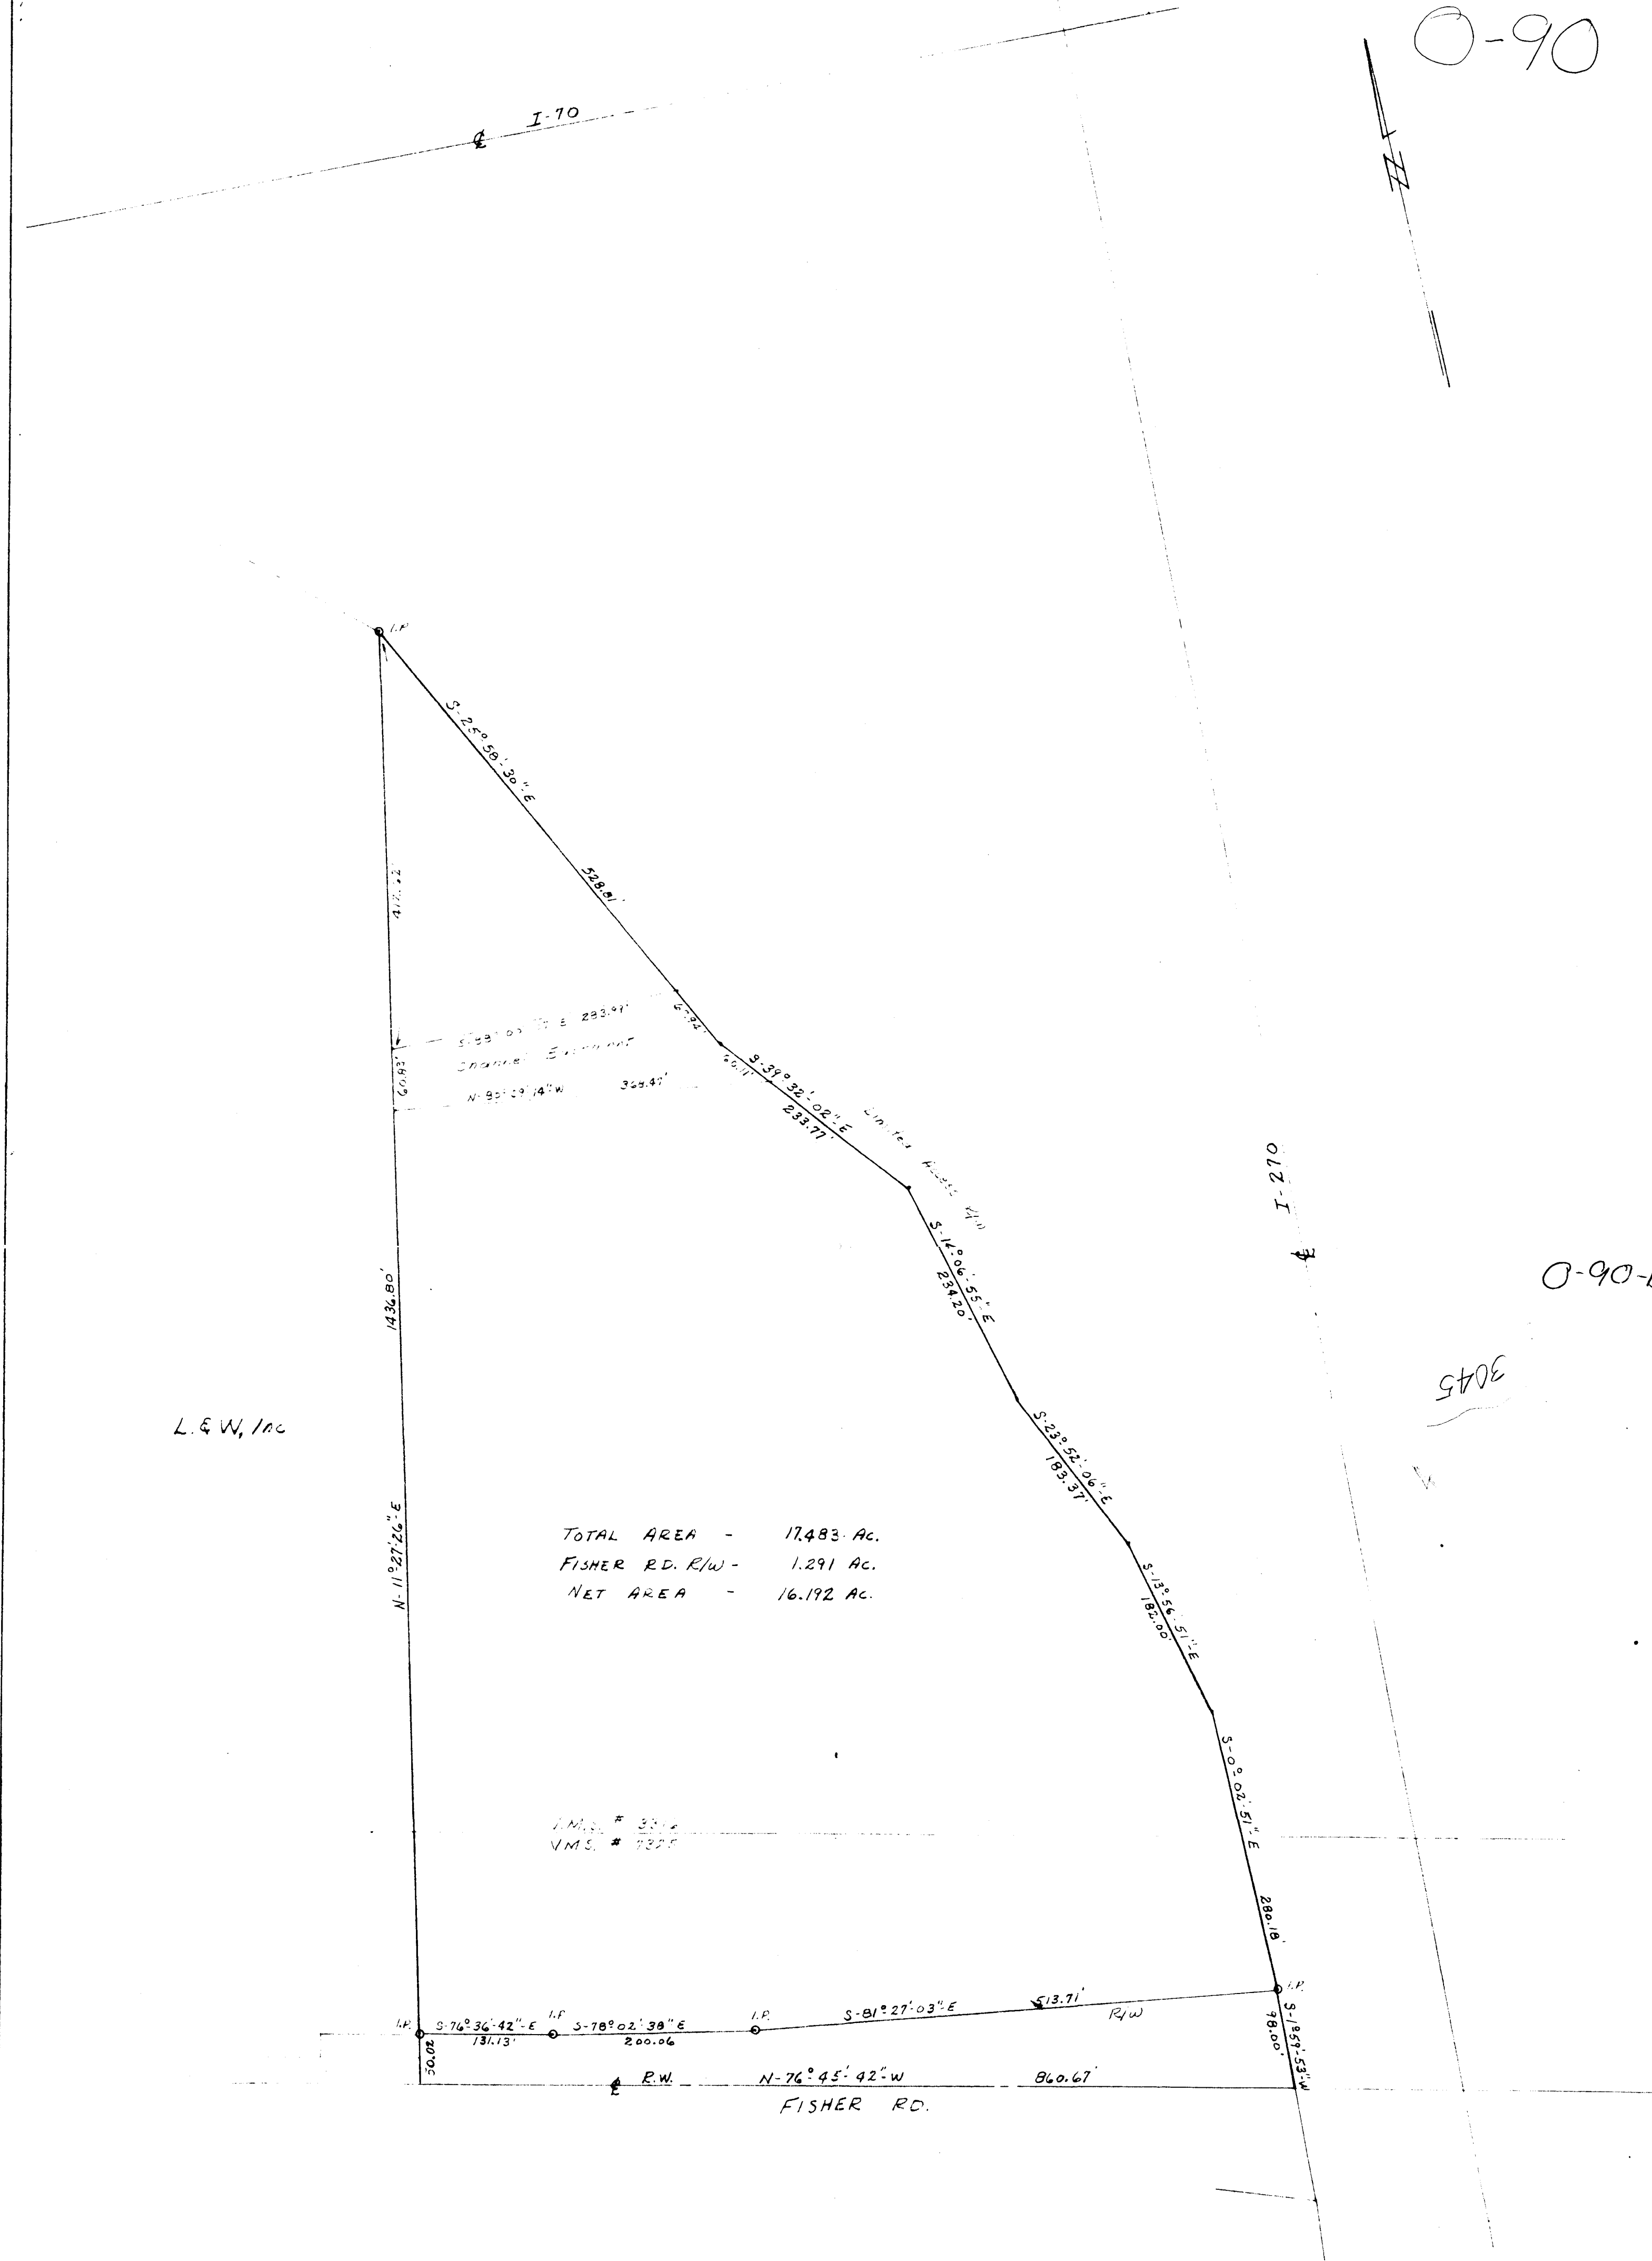

L. & W. 1ac

O-90-B

3045

TOTAL AREA - 17.483 AC.  
 FISHER RD. R/W - 1.291 AC.  
 NET AREA - 16.192 AC.

V.M.S. # 3312  
 V.M.S. # 7325

06-0

R.L. Edwards & Associates  
 Engineers and Surveyors  
 Grove City, Ohio

*R.L. Edwards*  
 Registered Surveyor No. 4224

SURVEY OF 17.483 ACRE TRACT  
 PART OF SURVEYS Nos. 3316 & 7325 V.M. LANDS  
 COLUMBUS, FRANKLIN Co., OHIO

Scale 1" = 100'

December 1972

1560 120 045 007 N FISHER RD. 1972 0902 003

O-90-B